



116 Gleckler Road
Staircase Plans

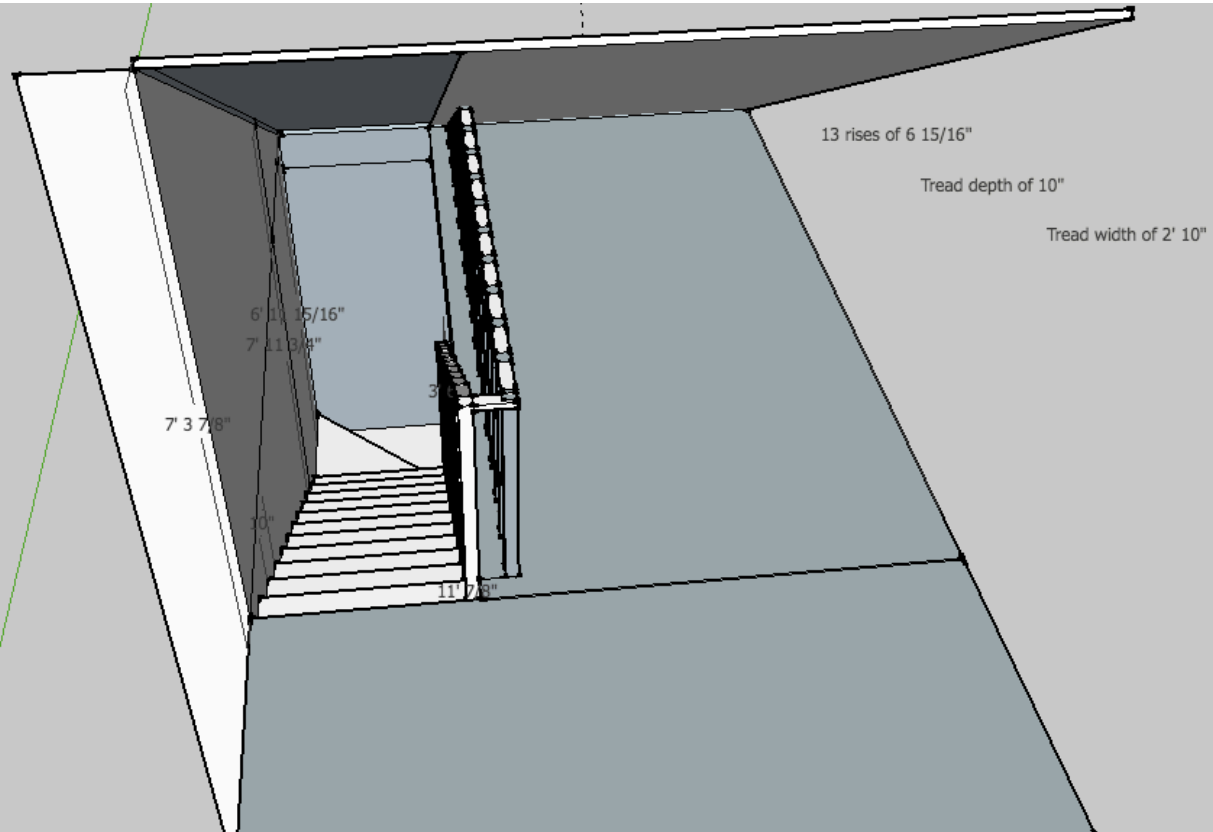

Graphic Scale

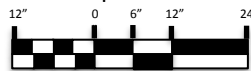

6/16 Inch = 1 Ft

Erin Van Horne
116 Gleckler Rd.
Portland, ME 04103
(207) 747- 4422