
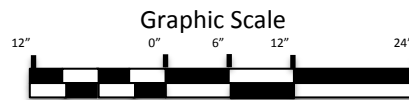


116 Gleckler Road
Staircase Plans
13 rises of 6 15/16"
Tread depth of 10"
Tread width of 3'

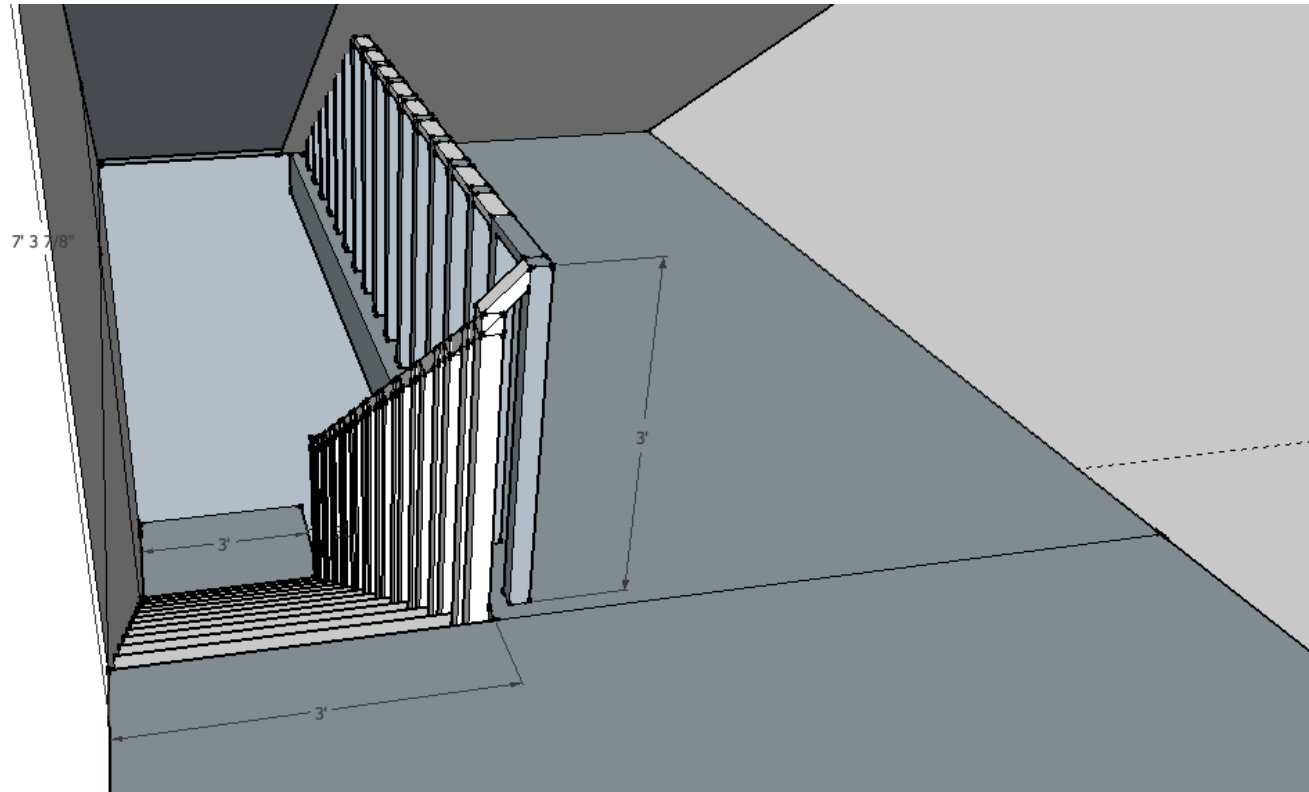

9/16 Inch = 1 Ft

Erin Van Horne
116 Gleckler Rd.
Portland, ME 04103
(207) 747- 4422