


116 Gleckler
Floor Plan - First Floor

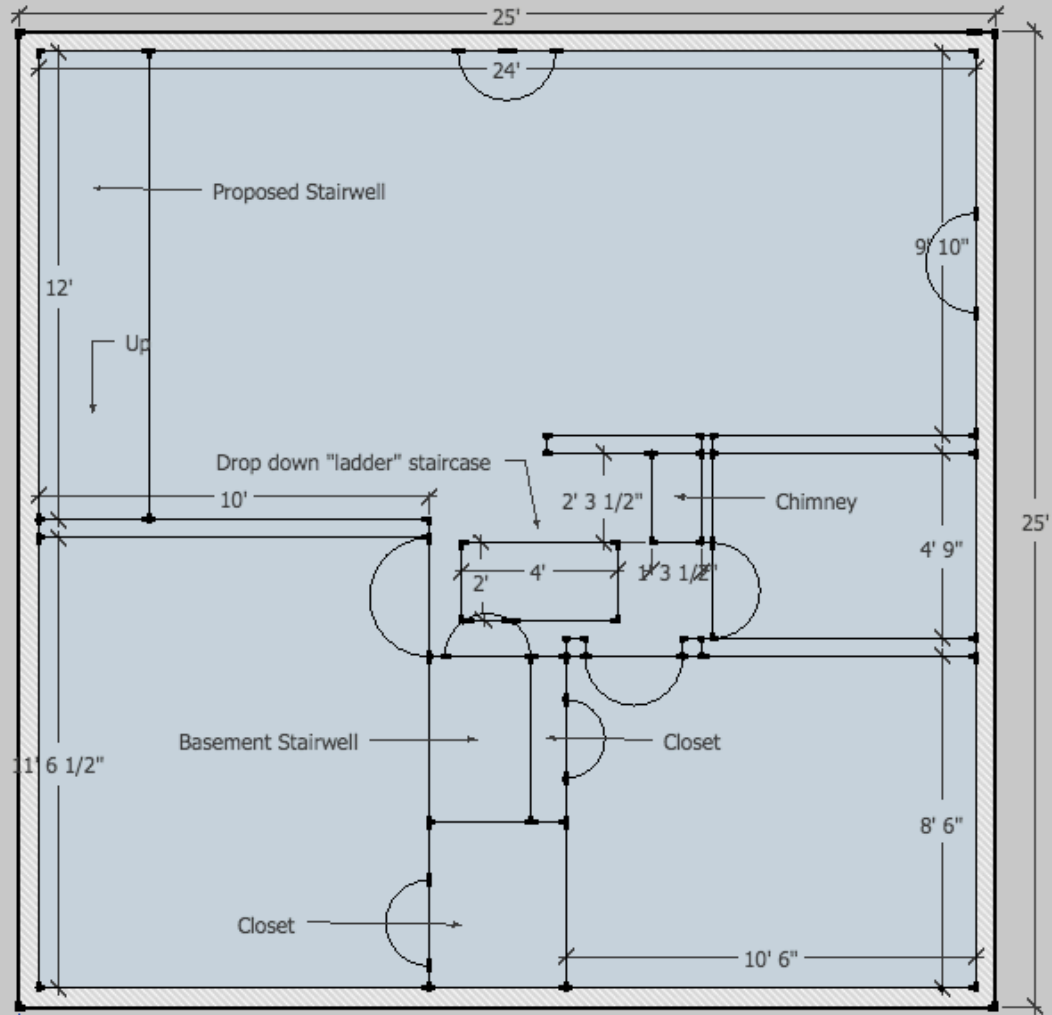

Graphic Scale



3/8 Inch = 2 Ft

Erin Van Horne
116 Gleckler Rd.
Portland, ME 04103
(207) 747- 4422