


7' 3 7/8"

13 rises of 6 15/16"
Tread depth of 10"
Tread width of 3'

1' x 1' square

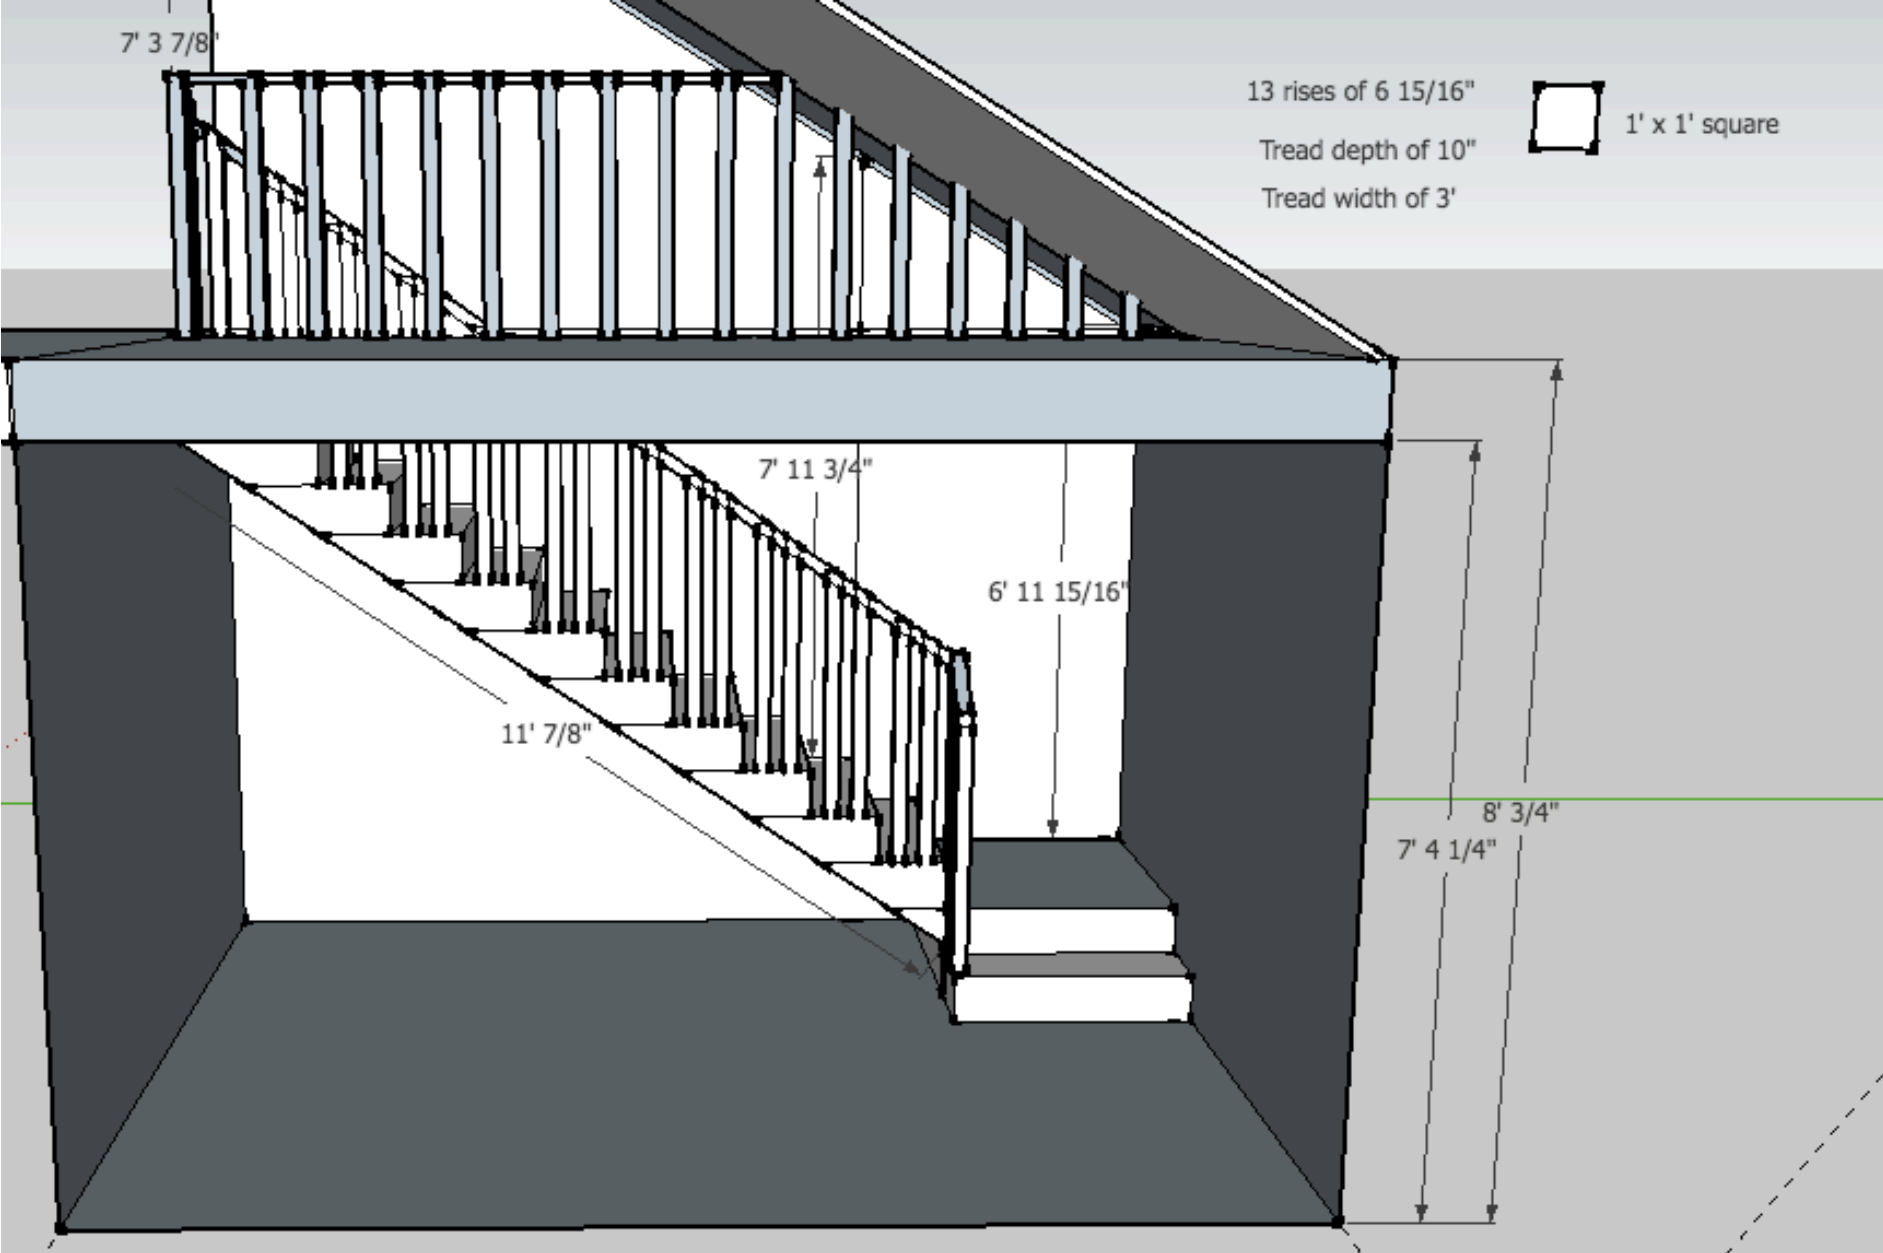

Erin Van Horne
116 Gleckler Rd.
Portland, ME 04103
(207) 747- 4422

