




2nd Floor : 1/4 in = 1 ft

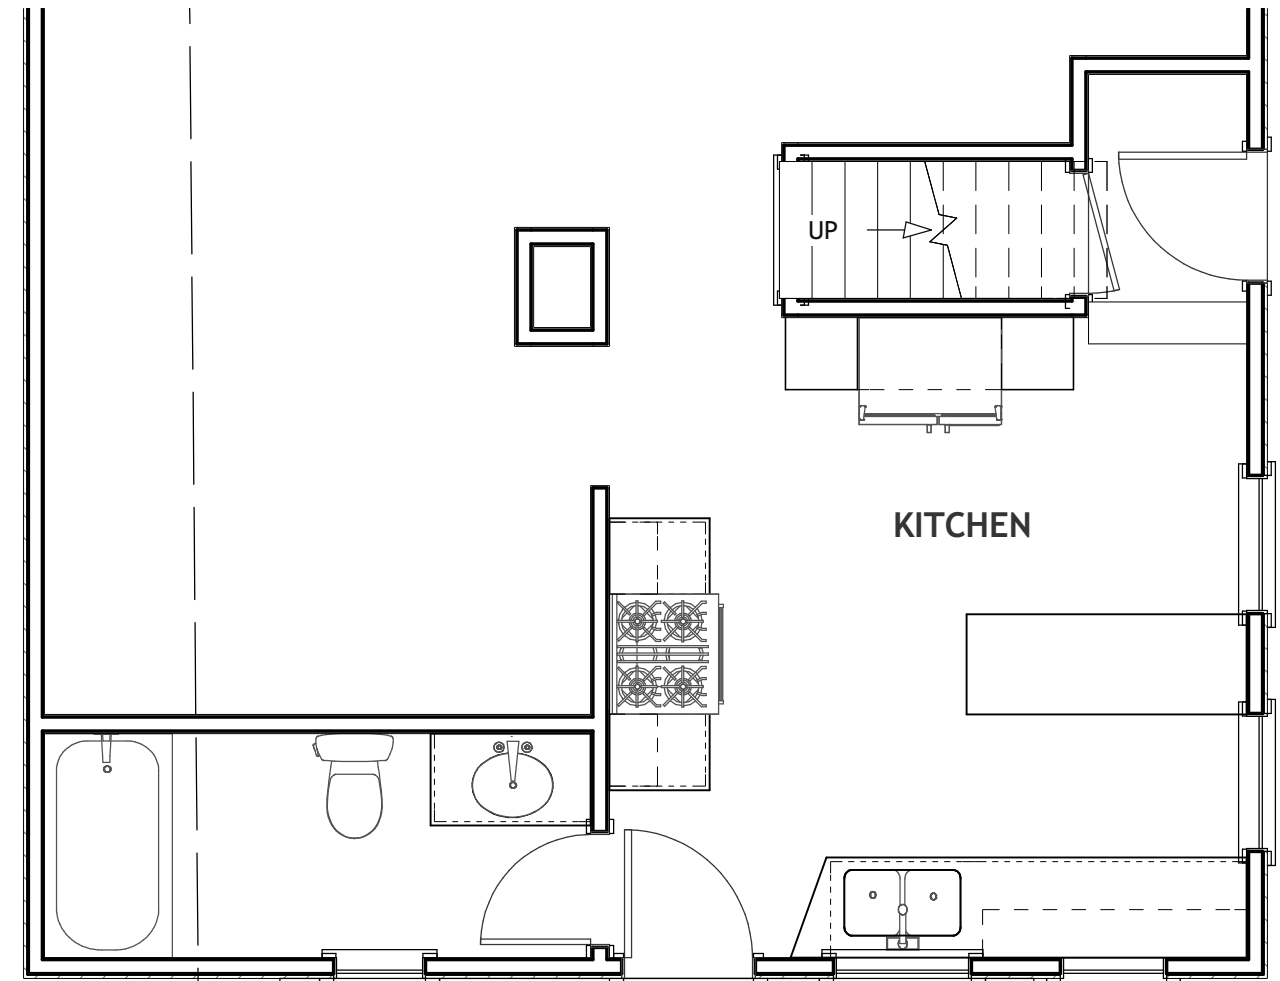

1st Floor : 1/4 in = 1 ft

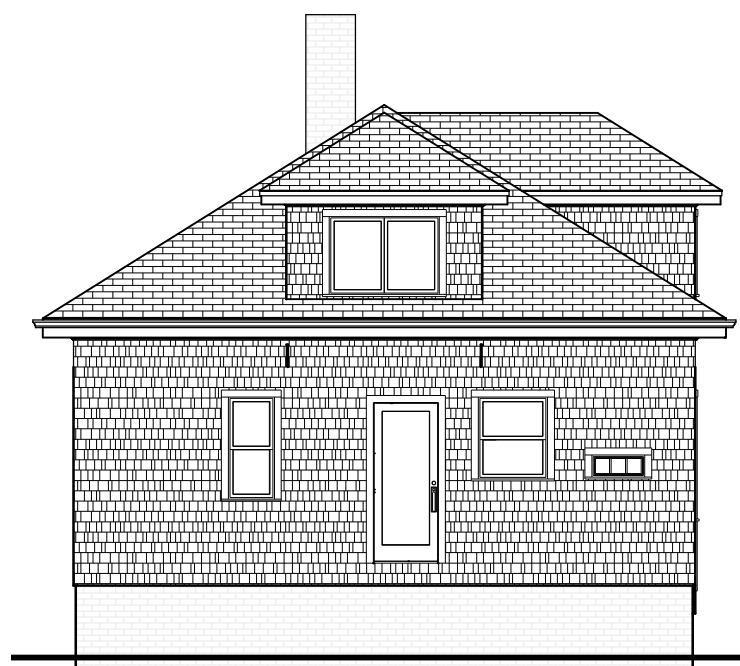

Rear Elevation : 1/8 in = 1 ft

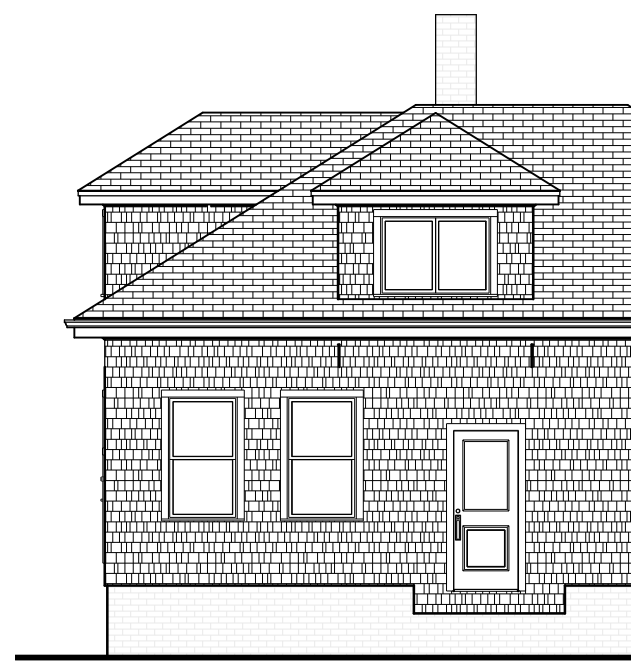

Side Elevation : 1/8 in = 1 ft

Kevin Moquin Architect  
 Maine Licensed Architect  
 Portland, ME  
 www.km-a.me  
 kevin@km-a.me | (207) 615-6421



Jim and Jill Meek  
 Mudroom Addition  
 86 Read Street  
 Portland, ME  
 6/29/2016

Existing Plans

**A.05**