


TECHNICAL DETAILS



SPECIAL FEATURES


Superior quality galvanized steel top seat.

A unique Trevi design, the double pool support post and stay assemblies for the oval model are designed for superior strength as well as aesthetics. The bottom safety track, made of galvanized steel, provides good stability.

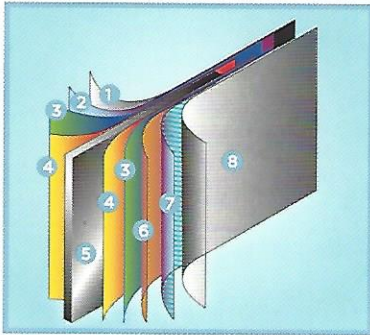


STEEL WALL COMPONENTS

1. Plasticized SP coating
2. Molten zinc coat
3. Primer coat
4. Application of an alkaline solution to cleanse the oxides
5. Galvanized steel wall core
6. Chromate anti-rust coat
7. Heat-hardened inlay
8. Ultra-resistant polymer

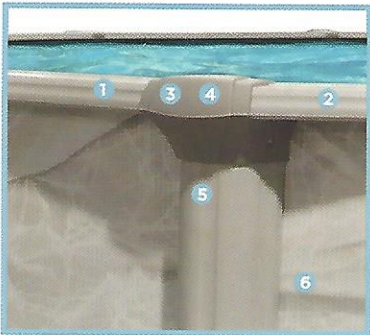


STRUCTURAL ELEMENTS

1. 7" (17.80 cm) steel top seat
2. Steel coping
3. Resin seat cap
4. Steel joint plate
5. Galvanized steel upright
6. 52" (1.32 m) steel wall

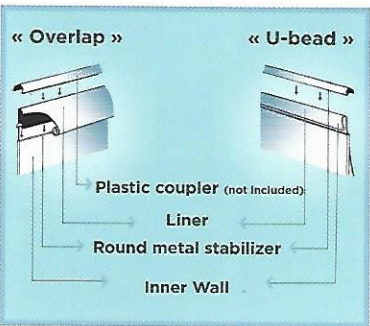

TREVICLIP: EXCLUSIVE LINER LOCKING SYSTEM

Prevents liner setback in case of movement caused by freezing or thawing, and increases overall pool stability. (Available only with "U-bead" liner)

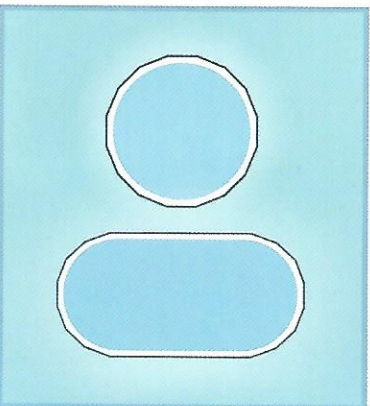

AVAILABLE STYLES

Round:
 12' (3.66 m), 15' (4.57 m), 18' (5.48 m),
 21' (6.40 m), 24' (7.31 m), 27' (8.23 m),
 30' (9.14 m)

Oval:
 12' x 24' (3.66 m x 7.31 m)
 15' x 24' (4.57 m x 7.31 m)
 15' x 30' (4.57 m x 9.14 m)
 18' x 33' (5.48 m x 10.06 m)

GINATION
 SERIE

