



61 Gleckler Rd  
Portland ME 04103

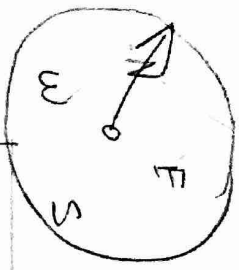

Sun Patch Addition
Side Limestone Back
14'
Addition 10x7
Singlesiding
70sq feet
CBL #
14/F037001

Back Yrd

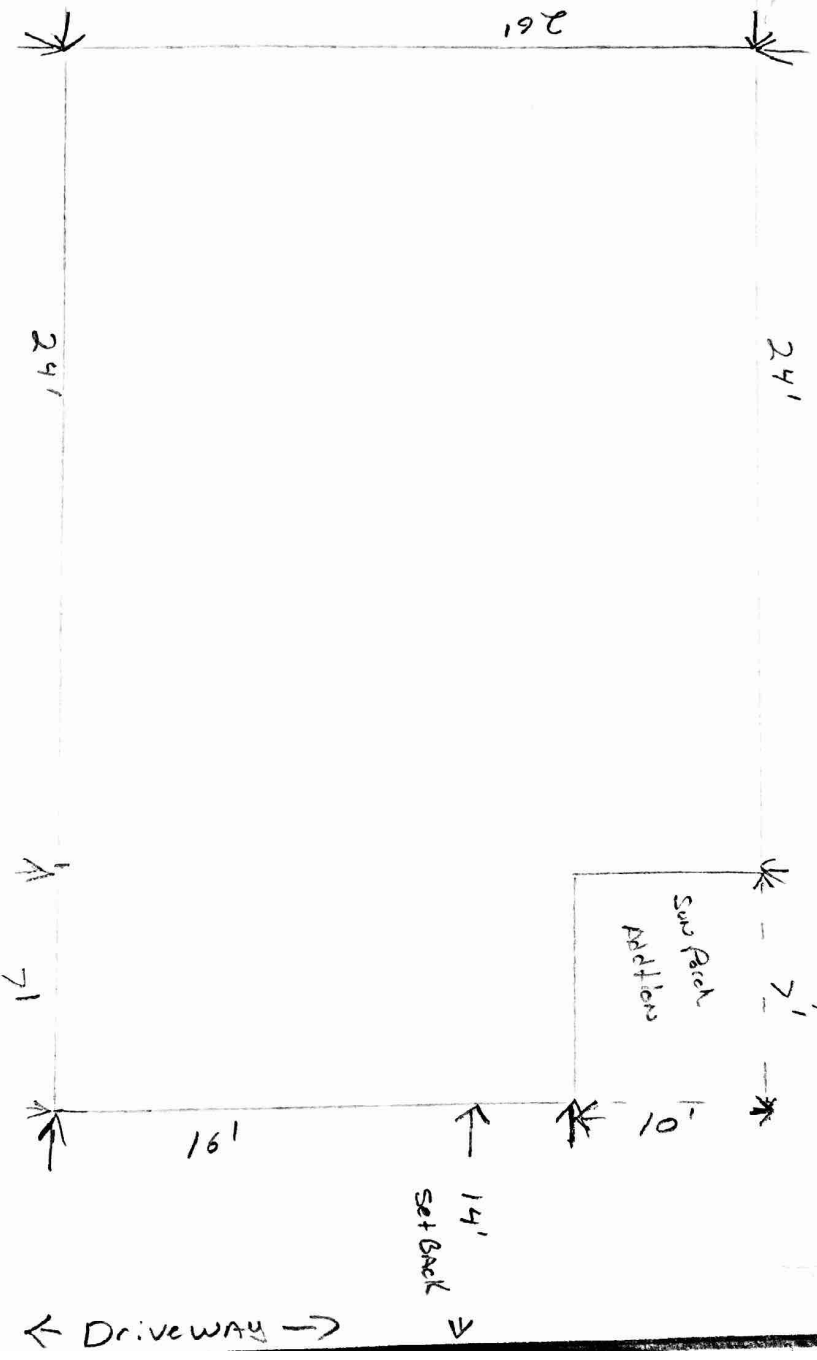

Drawn  
Jay Walker

← Gleckler Rd →

← Driveway →