



Window style double hung

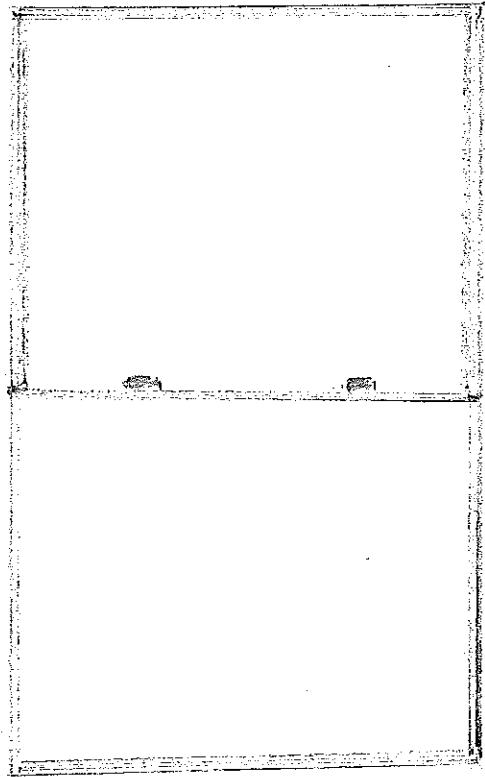

ENERGY STAR® Qualified in Highlighted Regions

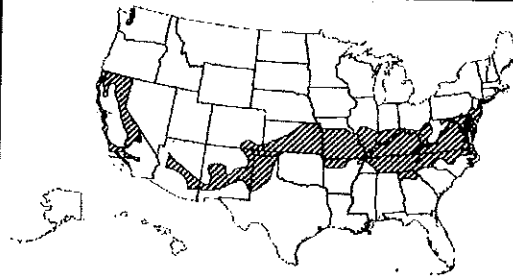

☒ Qualified



Paradigm Window Solutions

Premium Double Hung
 8300 Series (8321)
 Double Glazed LoE
 * Argon * No Grids
 Vinyl Frame
 PWS-A-1-00949-00001

ENERGY PERFORMANCE RATINGS

U-Factor (U.S./I-P)	Solar Heat Gain Coefficient
0.28	0.28

ADDITIONAL PERFORMANCE RATINGS

Visible Transmittance	Condensation Resistance
0.53	61

Manufacturer stipulates that these ratings conform to applicable NFRC procedures for determining whole product performance. NFRC ratings are determined for a fixed set of environmental conditions and a specific product size. NFRC does not recommend any product and does not warrant the suitability of any product for any specific use. Consult manufacturer's literature for other product performance information.
www.nfrc.org

349103-4 127369-030 1 of 2



WHT-Premium Designer Rpl DH

Welder



33 1/2

x

56 1/2

127369 -030

8lb 3/4" Balanc & 8lb 3/4" Balanc

349103-4

349103-4

Top

127369-030

No Grid Top WHT

Double Hung

27 3/8 x 25 5/8

LowE w/Argon SS Top

0.5625" GRAY -SS

ARGON



349103004000001

