



Range Guard Wet Chemical Systems Pre-Engineered Fire Suppression System

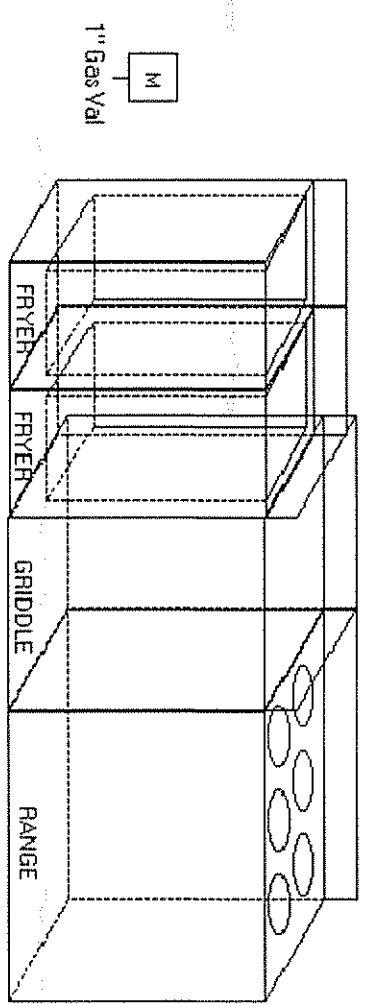

Total System Flow Points = 10

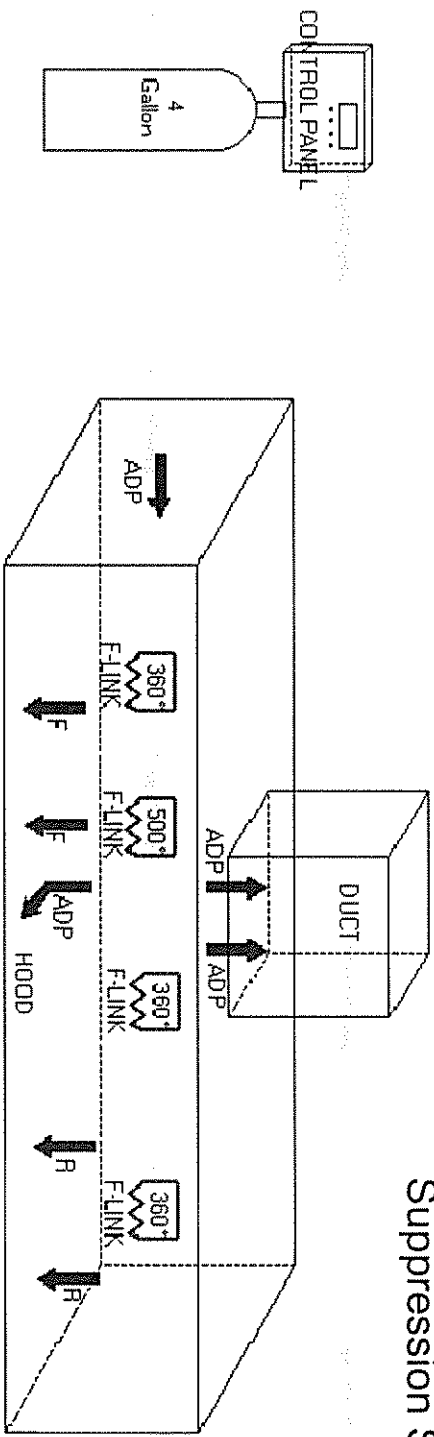

Designed & Installed by:
Firesafe Equipment
Po Box 1355
Auburn, ME 04211
207-784-7525

FOR:
LUIS GRILL

Lic #:	
Designer:	
Job #:	
Date:	5/2/2017

Stamp