


SOUTH ELEVATION

PRELIMINARY
05-19-05

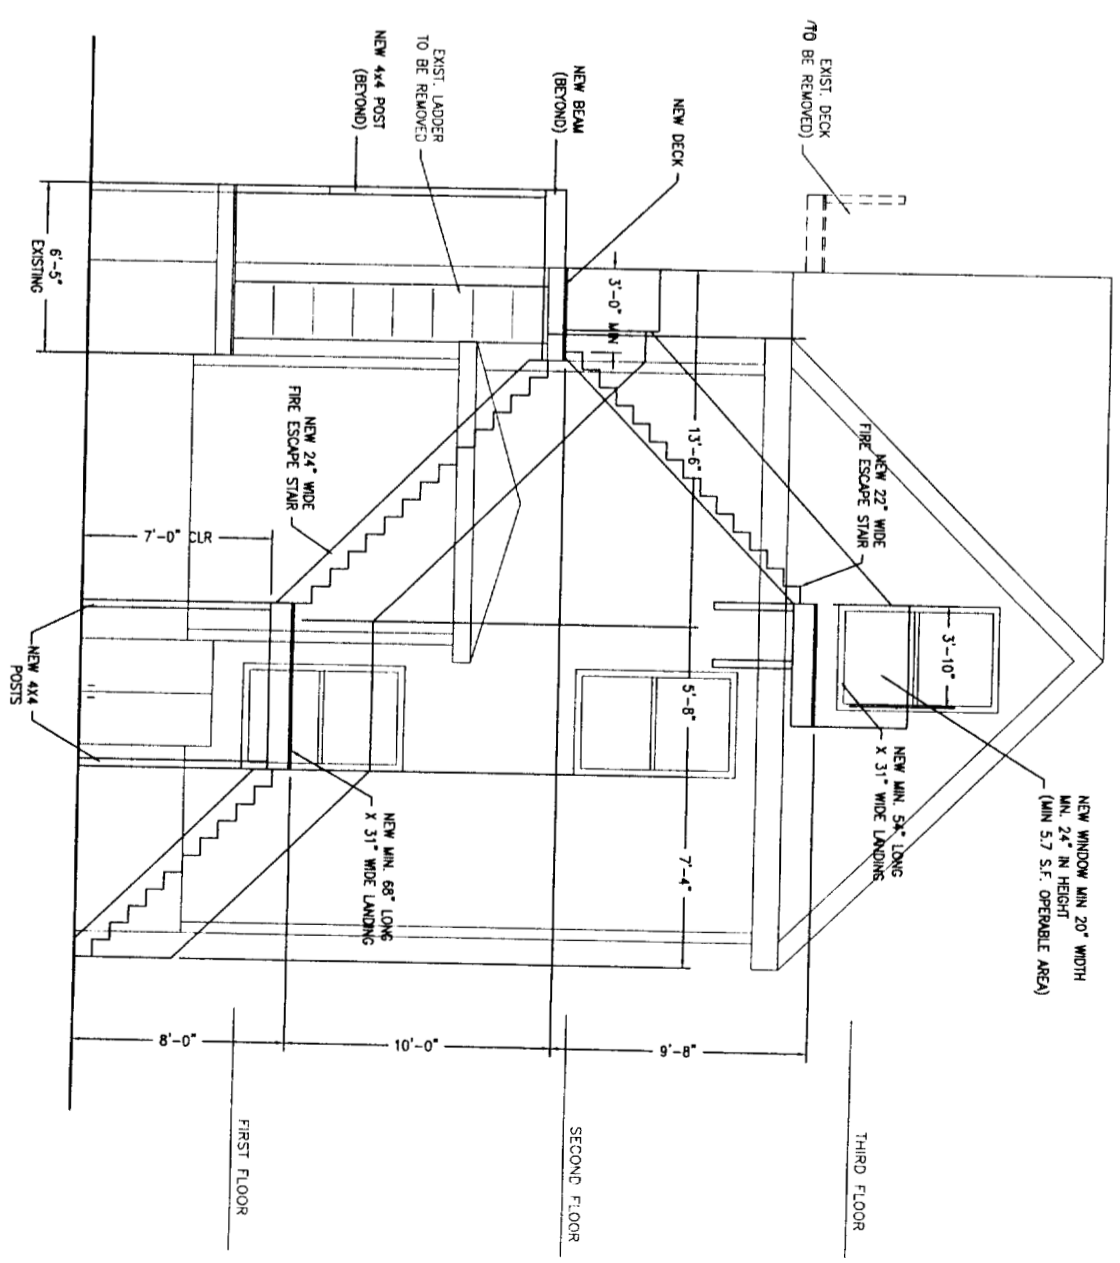

EAST ELEVATION