

LEGEND: 1 INCH = 4 FEET

RETAIL & HAIR BRAIDING SPACE = $33' \times 44' = 1452 \text{ SQ}'$

OFFICE SPACE = $10' \times 24' = 240 \text{ SQ}'$

STORAGE SPACE = $10' \times 9' = 90 \text{ SQ}'$

OVERHEAD SPRINKLERS THROUGHOUT

EMERGENCY LIGHTS ON WALL BEHIND SALES COUNTER


EXIT SIGN (ILLUMINATED) OVER ENTRANCE DOOR

TRAVEL DISTANCE FROM MOST REMOTE POINT OF RETAIL & HAIR BRAIDING SPACE TO EXIT DOOR 40 FEET

TRAVEL DISTANCE FROM MOST REMOTE POINT OF OFFICE TO EXIT DOOR = 64 FEET

THERE IS NO REQUIREMENT FOR ALTERATION OF STRUCTURE, PLUMBING OR ELECTRICAL SYSTEMS IN ORDER TO PERFORM HAIR BRAIDING ON PREMISES.

STORAGE

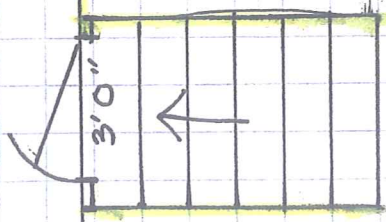

OFFICE

