



BELL STREET

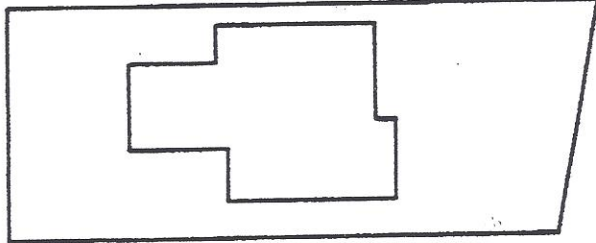

PEMCO ROAD

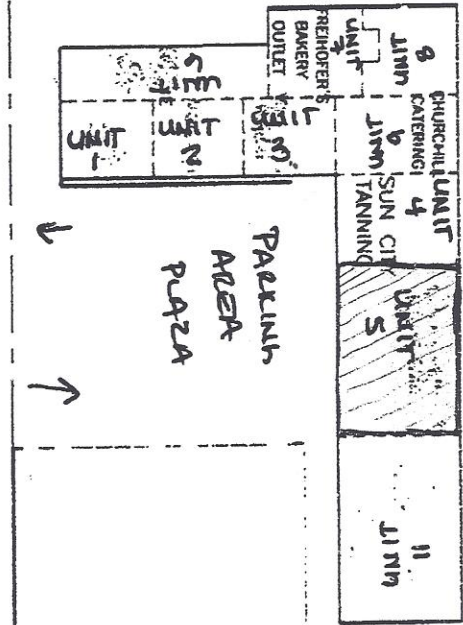


PARKING AREA
BEAR

PARKING AREA
PLAZA

UNIT 5
PLOT PLAN PLAZA LAYOUT

UNIT 5

FOREST AVENUE

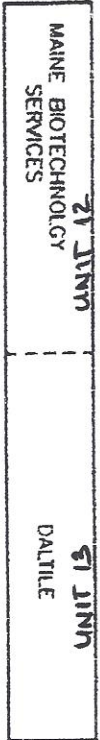

11-1-13