


BELL STREET

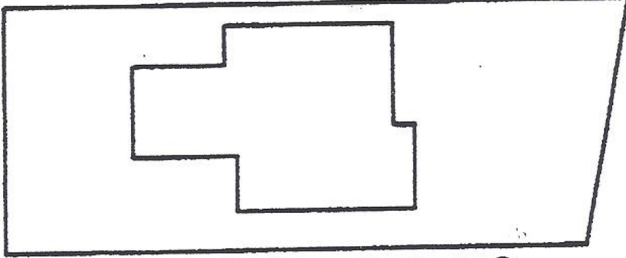


PEMCO ROAD

Sign C

PARKING AREA

AREA

AREA

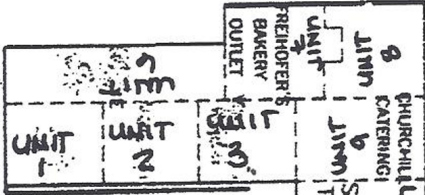

Sign B

PARKING AREA
PARKING AREA
PARKING AREA

67' Sign A Over Entry Door



21 UNIT
MAINE BIOTECHNOLOGY SERVICES

51 UNIT
DAL TILE

FOREST AVENUE

UNIT 5