


STONER
97 Walton Street, Portland

Triangle Tube Challenger 125
Hung to concrete foundation,
mounted on PT plywood board
Direct vent through rim joist

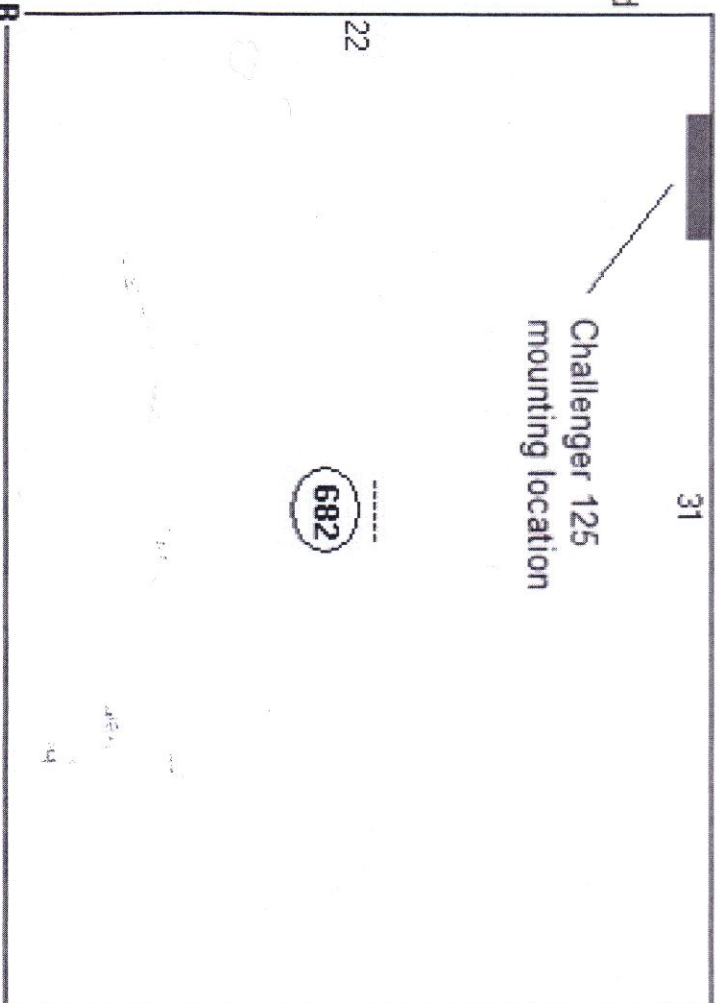

Walton Street