


**DOOR NOTES:**  
 INTERIOR:  
 3'-0" X 7'-0" X 1 3/4" FLUSH SOLID CORE WOOD DOOR  
 HOLLOW METAL FRAME  
 CLOSER  
 LEVER HANDLE PASSAGE SET  
 1-HOUR FIRE RESISTANCE RATED ASSEMBLY

EXTERIOR:  
 3'-0" X 7'-0" X 1 3/4" FLUSH HOLLOW METAL DOOR  
 HOLLOW METAL FRAME  
 CLOSER  
 LEVER HANDLE LOCK SET

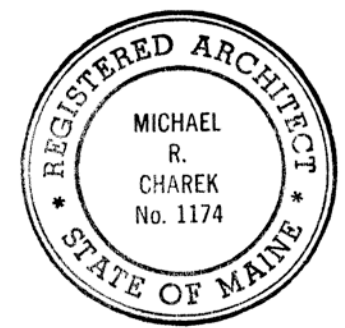

Michael Charek Architects  
 25 Hartley Street  
 Portland, Maine 04103  
 (207) 761-0556

Title: First Floor Plan  
 Scale: 1/8" = 1'-0"  
 Date: 9/13/13  
 Project: 905 Forest Avenue Renovations

