


1 HOUR PARTITION:
3 5/8" STEEL STUDS 16" O.C.
5/8" GYPSUM BOARD BOTH SIDES

1 HOUR PARTITION:
6" STEEL STUDS 16" O.C.
5/8" GYPSUM BOARD BOTH SIDES

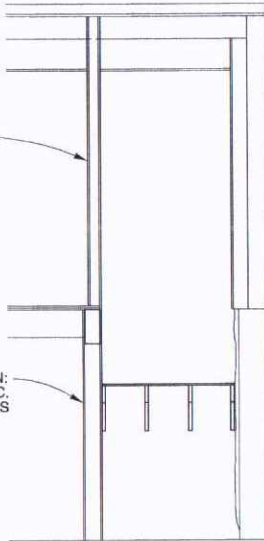


SECTION 2

1 HOUR PARTITION:
3 5/8" STEEL STUDS 16" O.C.
5/8" GYPSUM BOARD BOTH SIDES

1 X WOOD TRIM

1 HOUR PARTITION:
3 5/8" STEEL STUDS 16" O.C.
5/8" GYPSUM BOARD BOTH SIDES

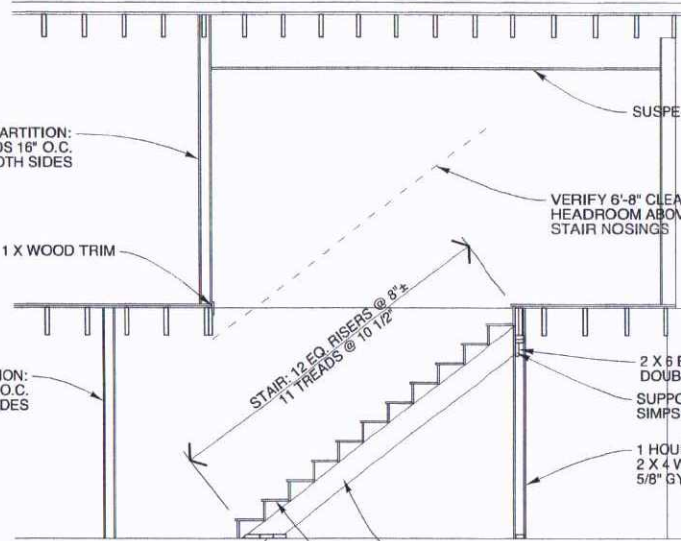

SECTION 1

A5

Title: Stair Sections
Scale: 1/4" = 1'-0"
Date: 6/17/14
Project: 905 Forest Avenue Renovations



Michael Charek Architects
25 Hartley Street
Portland, Maine 04103
(207) 761-0556