
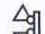





LIFE SAFETY LEGEND

-  EXIT SIGN
-  EMERGENCY LIGHT PACK
-  EXIT SIGN WITH EMERGENCY LIGHT HEADS
-  FIRE EXTINGUISHER

 51' EXIT TRAVEL DISTANCE

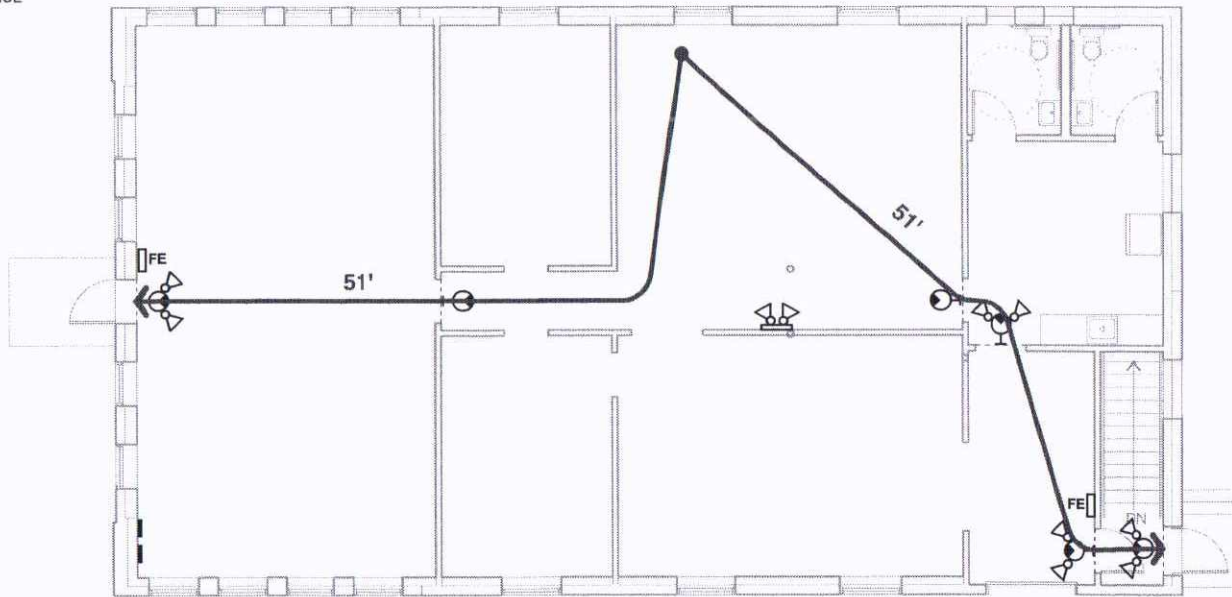

LS2

Title: First Floor Life Safety Plan
Scale: 1/8" = 1'-0"
Date: 6/17/14
Project: 905 Forest Avenue Renovations



Michael Charek Architects
25 Hartley Street
Portland, Maine 04103
(207) 761-0556