

Change of Use information For Fire Dept.

Name Address and Phone Number of Applicant and the Project Architect

Applicant, Agent for owner is ProBuild,

Contact : Richard Egan

12 Prospect St,

Old Orchard Beach ME 04064

207-712-4471

Project Architect is:

Michael Charek Architects

25 Hartley St.

Portland ME

04103

207-761-0556

Owner:

BJFC LLC

915 Forest Ave Portland ME


207-761-2503

Proposed use of Structure:

Occupancy Classification Section 3.3.178 Business

Building Code and Year 2009 Use Group Classification B

Square Footage of Structure 2,700sf

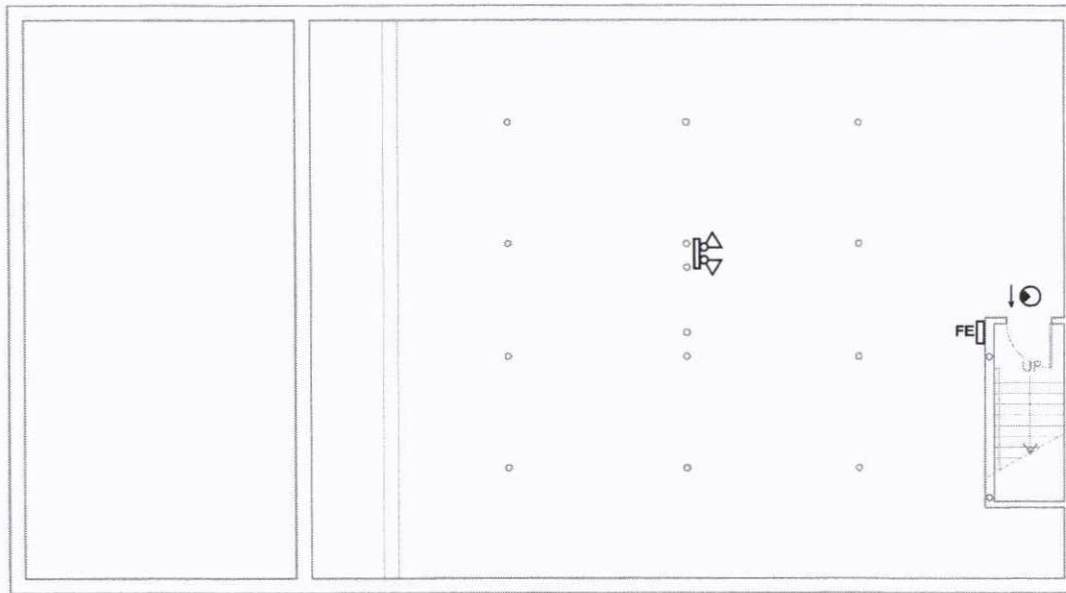

LS1

Title: Basement Life Safety Plan
 Scale: 1/8" = 1'-0"
 Date: 6/17/14
 Project: 905 Forest Avenue Renovations




Michael Charek Architects
 25 Hartley Street
 Portland, Maine 04103
 (207) 761-0556

LIFE SAFETY LEGEND

-  EXIT SIGN
-  EMERGENCY LIGHT PACK
-  EXIT SIGN WITH EMERGENCY LIGHT HEADS
-  FIRE EXTINGUISHER

 51' EXIT TRAVEL DISTANCE

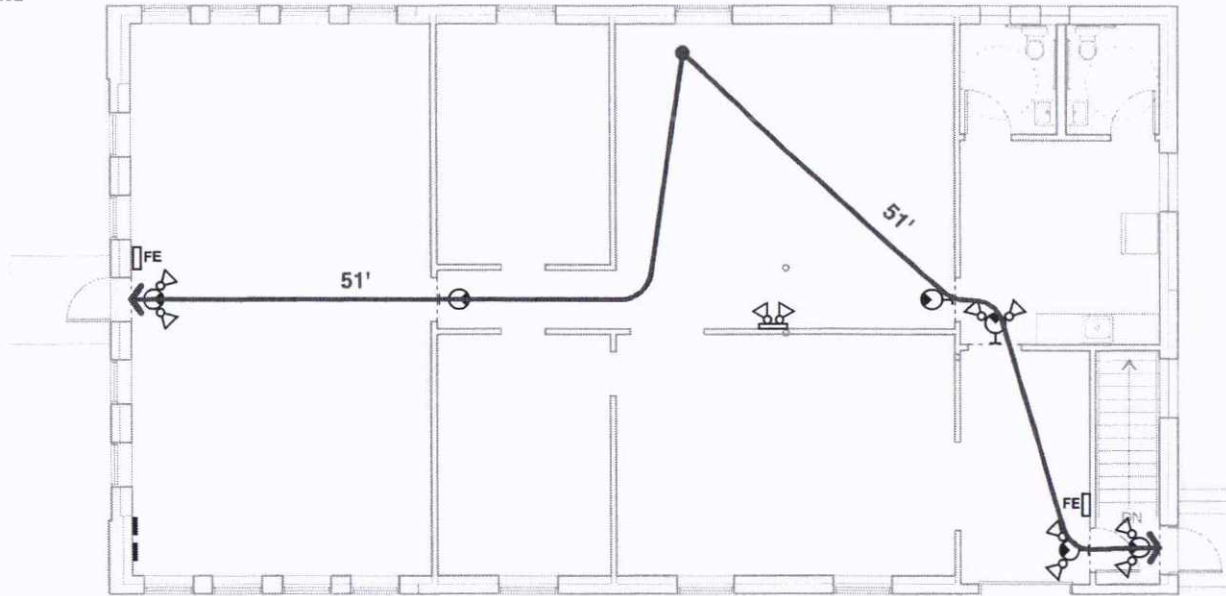

LS2

Title: First Floor Life Safety Plan
Scale: 1/8" = 1'-0"
Date: 6/17/14
Project: 905 Forest Avenue Renovations



Michael Charek Architects
25 Hartley Street
Portland, Maine 04103
(207) 761-0556

NFPA 101 2009 CODE DATA	
NUMBER OF STORIES	1
TYPE OF CONSTRUCTION - NFPA 220	V-000
SPRINKLER SYSTEM	NO
OCCUPANCY CLASSIFICATION - SECTION 3.3.178	BUSINESS
AREA PER OCCUPANCY	2,700 SF
OCCUPANT LOAD - TABLE 7.3.1.2	27
COMMON PATH OF TRAVEL DISTANCE	75 FEET
MAX. EXIT TRAVEL DISTANCE	200 FEET
DEAD END CORRIDORS	20 FEET
FIRE ALARM	NOT REQUIRED
MINIMUM NUMBER OF EXITS - SECTION 7.4.1.1	1
FIRE RESISTANT CONSTRUCTION (ALL OCCUPANCIES)	
EXTERIOR BEARING WALLS	0 HR
INTERIOR BEARING WALLS	0 HR
COLUMNS	0 HR
BEAMS, GIRDERS, TRUSSES, AND ARCHES	0 HR
FLOOR CONSTRUCTION	0 HR
ROOF CONSTRUCTION	0 HR
EXTERIOR NONBEARING WALLS	0 HR
STAIR ENCLOSURES AND ELEVATOR SHAFTS	0 HR
FIRE EXTINGUISHERS	AS SHOWN
NOTES	

LS3

Title: NFPA 101 Life Safety Code Table
 Scale: No Scale
 Date: 6/17/14
 Project: 905 Forest Avenue Renovations



Michael Charek Architects
 25 Hartley Street
 Portland, Maine 04103
 (207) 761-0556