



**Customer Name:**  
**Address:**  
**Phone:**  
**Fax:**  
**Customer Information:**


**Comments:**

**Project Name:** JZW  
**Quote Name:** Richard Egan  
**Quote Number:** 564600  
**Order Date:** Quote Not Ordered  
**PO Number:**

RO size for Flange is for standard 1x buck with precast sill. Please contact your supplier for other Flange opening RO's.

**ITEM & SIZES      LOCATION / TAG      PRODUCT DESCRIPTION      UNIT PRICE / EXTENDED PRICE**

<p>Line Item: 100-1      None Assigned</p> <p>Quantity: 3</p> <p>RO Size: 36.25" X 36"</p> <p>Unit Size: 35.75" X 35.5"</p>	<p>*** PRODUCT ***</p> <p>Row 1 New Castle III Picture Window - Fixed - 1 Units - 35.75W x 35.5H</p> <p>*** DIMENSIONS ***</p> <p>35.75W x 35.5H</p> <p>*** FRAME ***</p> <p>Vinyl, Frame Type - Fin, Exterior Color - White</p> <p>*** GLASS ***</p> <p>Glazing Type - Insulated, Glass Tint - Clear, Low-E, Argon Gas, Glass Strength - SSB</p> <p>*** WRAPPING ***</p> <p>Extension Jamb - None, J-Channel - Integral</p> <p>*** NFRC ***</p> <p>Series New Castle III::DirectSet, U-Factor::0.29, SHGC::0.31, VT::0.57</p>
---	--

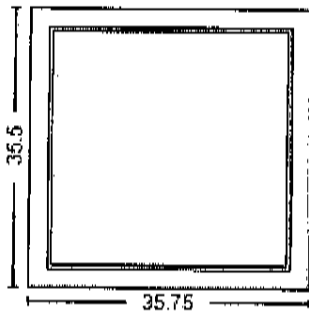

**New Castle III Picture Window - Fixed - 3030**