


1 Building Section A
A3.1 SCALE: 1/4" = 1'-0"

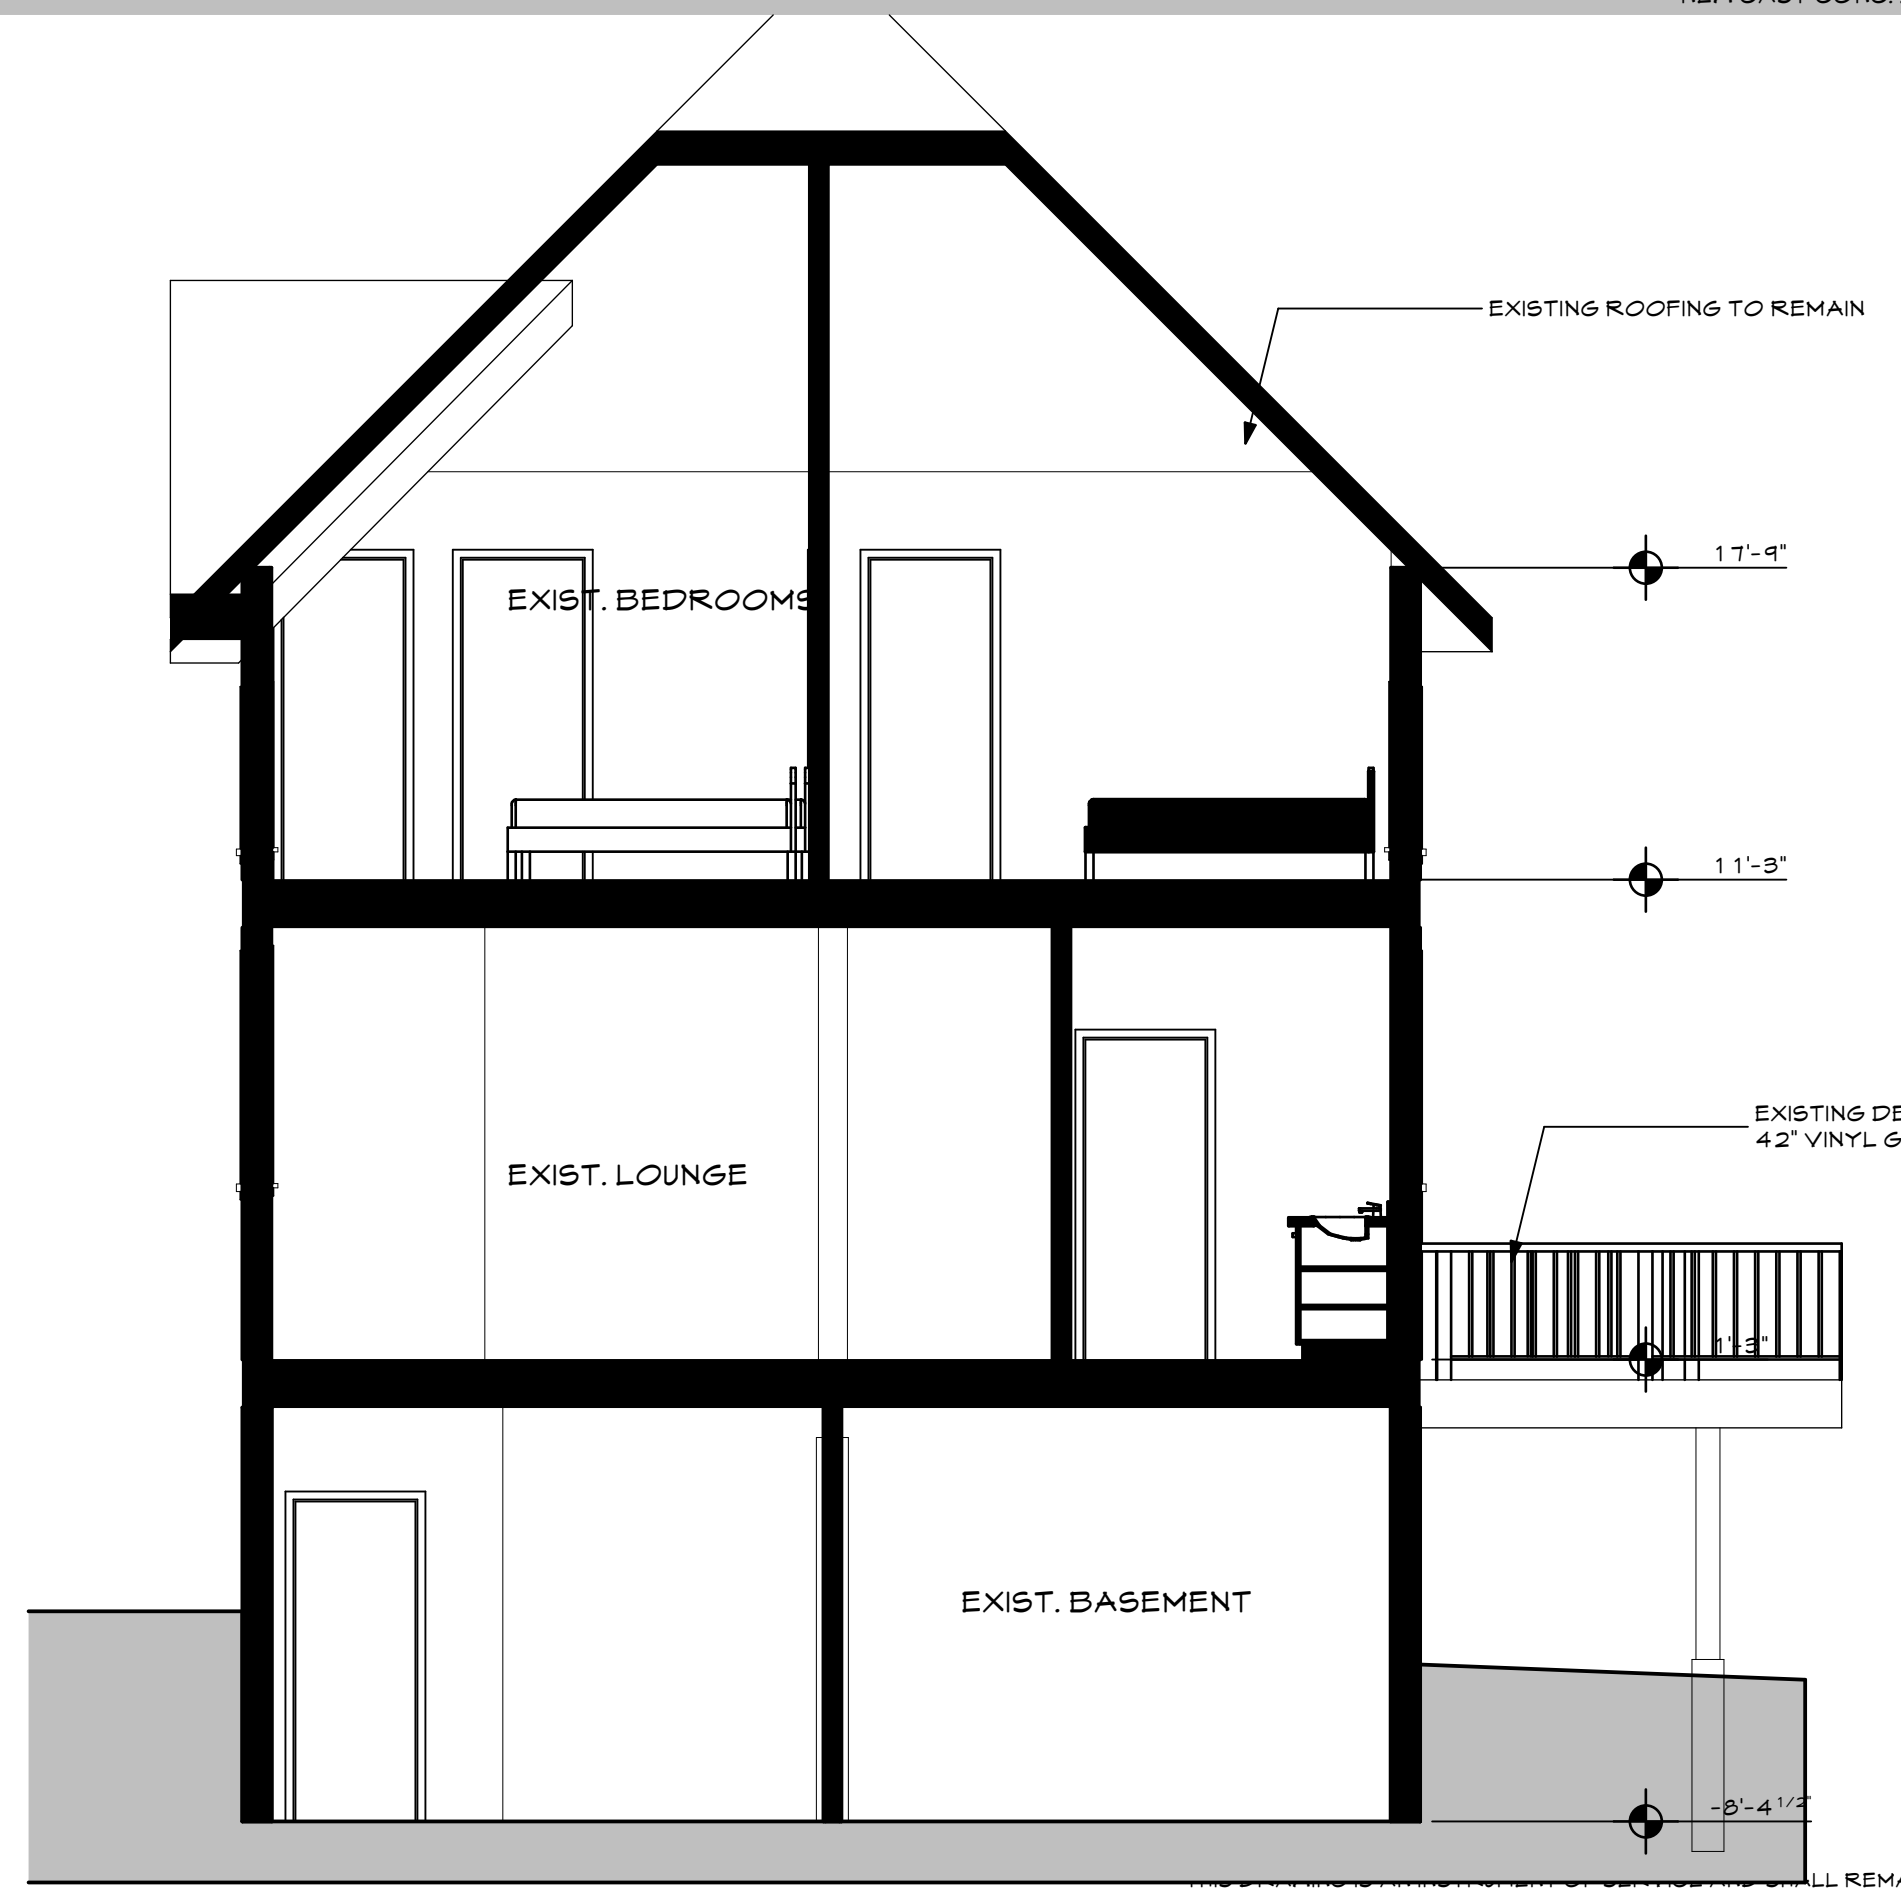

1 Building Section B
A3.1 SCALE: 1/4" = 1'-0"

PLYMOUTH HOLDINGS - SSB HOLDINGS
 PORTLAND, MAINE
 116 WALTON ST.

WHIPPLE CALLENDER ARCHITECTS

136 PLEASANT AVE.
 PORTLAND, ME 04103
 P 207.115.2616
 F 207.115.5631
 www.whipplecallender.com

MARK	DATE	DESCRIPTION

DATE: 6.1.13
 CHECKED BY: JAD
 DRAWN BY: Initials
 JOB: 10-2013
 SHEET TITLE: BUILDING SECTIONS

A3.1