


| FINISH SCHEDULE   |                     |                            |              |                     |   |
|-------------------|---------------------|----------------------------|--------------|---------------------|---|
| ROOM NO./NAME     | FLOOR               | WALLS                      | BASE         | CEILING             | NOTES/REMARKS   |
| B01 BSMT.         | NEW SLAB            | EXISTING                   | N.A.         | N.A.                | SEE INSULATION SPEC.  |
| 101-EX. BED #1    | EXISTING WD.        | PAINTED EX. PLASTER        | EX. NAT. WD. | PAINTED EX. PLASTER | EXIST. NAT. FIN. WD. TRIM TO REMAIN                               |
| 102-OFFICE        | REFIN. EX. WD. FLR. | PAINTED EX. PLASTER        | EX. NAT. WD. | PAINTED EX. PLASTER | NEW TRIM/ GNB AT SUNROOM ADDITION                                 |
| 103-EX. BATH      | EXISTING TO REMAIN  | PAINTED EX. PLASTER        | EX. NAT. WD. | PAINTED EX. PLASTER |   |
| 104-NEW 1/2 BATH  | NEW TILE            | PTD. GNB.                  | EX. NAT. WD. | PAINTED EX. PLASTER | STAINED BASE TO MATCH SALVAGED DOOR FIN.                          |
| 105-STAIR HALL    | EXISTING WD.        | PAINTED EX. PLASTER        | EX. NAT. WD. | PAINTED EX. PLASTER |   |
| 106-OFFICE        | EXISTING GPT.       | PTD. GNB. W/ WD. CHR. RAIL | EX. NAT. WD. | PAINTED EX. PLASTER | EXIST. NAT. FIN. WD. TRIM TO REMAIN                               |
| 107-HALL          | EXISTING WD.        | PAINTED EX. PLASTER        | EX. NAT. WD. | PAINTED EX. PLASTER | REMOVE WALL PAPER @ EXIST. STAIR - PAINTED RISER, NAT. FIN. TREAD |
| 108-EX. KITCH.    | WD. TEX. LAMINATE   | PTD. GNB. W/ WD. CHR. RAIL | EX. NAT. WD. | PAINTED EX. PLASTER | EXIST. NAT. FIN. WD. TRIM TO REMAIN                               |
| 109-NEW KITCH.    | WD. TEX. LAMINATE   | PTD. GNB.                  | PTD. WD.     | PAINTED GNB         |   |
| 110-EX. BATH      | EXISTING WD.        | EX. WOOD                   | EX. NAT. WD. | EX. WOOD            | EXIST. NAT. FIN. WD. SURFACES TO REMAIN                           |
| 111-LOUNGE        | EXISTING WD.        | EX. WOOD                   | EX. NAT. WD. | EX. WOOD            |   |
| 201-STAIR HALL    | EXISTING GPT.       | PAINTED EX. PLASTER        | EX. NAT. WD. | PAINTED EX. PLASTER |   |
| 202-EX. BDRM. #2  | EXISTING WD.        | PAINTED EX. PLASTER        | EX. NAT. WD. | PAINTED EX. PLASTER |   |
| 203-EX. BDRM. #3  | EXISTING TILE       | PAINTED EX. PLASTER        | EX. NAT. WD. | PAINTED EX. PLASTER |   |
| 204-EX. BDRM. #4  | EXISTING WD.        | PTD. GNB.                  | EX. NAT. WD. | PAINTED EX. PLASTER |   |
| 205-EX. BDRM. #5  | EXISTING WD.        | PAINTED EX. PLASTER        | EX. NAT. WD. | PAINTED EX. PLASTER |   |
| 206-NEW BATH      | NEW TILE            | PTD. GNB.                  | EX. NAT. WD. | PAINTED GNB         |   |
| 207-HALL          | EXISTING GPT.       | PAINTED EX. PLASTER        | EX. NAT. WD. | PAINTED EX. PLASTER |   |
| 208-EX. BDRM. #8  | EXISTING WD.        | EX. WOOD                   | EX. NAT. WD. | EX. WOOD            |   |
| 209-EX. BDRM. #9  | EXISTING WD.        | EX. WOOD                   | EX. NAT. WD. | EX. WOOD            |   |
| 210-EX. BATH      | EXISTING TO REMAIN  | EX. WOOD                   | EX. NAT. WD. | EX. WOOD            |   |
| 211-EX. STR. HALL | EXISTING WD.        | EX. WOOD                   | EX. NAT. WD. | EX. WOOD            |   |
| 301-EX. LOUNGE    | EXISTING WD.        | PAINTED GNB                | EX. NAT. WD. | PAINTED GNB         |   |
| 302-EX. BATHRM.   | EXISTING TO REMAIN  | PAINTED GNB                | EX. NAT. WD. | PAINTED GNB         |   |
| 303-MEZZANINE     | EXISTING WD.        | PAINTED GNB                | EX. NAT. WD. | PAINTED GNB         |   |
| 304-NOT USED      |                     |                            |              |                     |   |
| 305-NOT USED      |                     |                            |              |                     |   |
| 306-EX. BDRM#6    | EXISTING WD.        | PTD. GNB.                  | EX. NAT. WD. | PAINTED GNB         |   |
| 306-EX. BDRM#7    | EXISTING WD.        | PTD. GNB.                  | EX. NAT. WD. | PAINTED GNB         |   |

| WINDOW SCHEDULE |      |              |            |             |                       |                             |
|-----------------|------|--------------|------------|-------------|-----------------------|-----------------------------|
| MARK            | QTY. | MANUFACTURER | MODEL      | TYPE        | UNIT SIZE             | REMARKS                     |
| A               | 2    | MARVIN       | GUAYN 3624 | AWNING      | 3'-1" X 1'-11"        | ALUM. GLAD WOOD WINDOW UNIT |
| B               | 4    | MARVIN       | WUDH3028E  | DOUBLE HUNG | 3'-0 3/8" X 5'-5 1/2" | ALUM. GLAD WOOD WINDOW UNIT |
|                 |      |              |            |             |                       |                             |
|                 |      |              |            |             |                       |                             |
|                 |      |              |            |             |                       |                             |

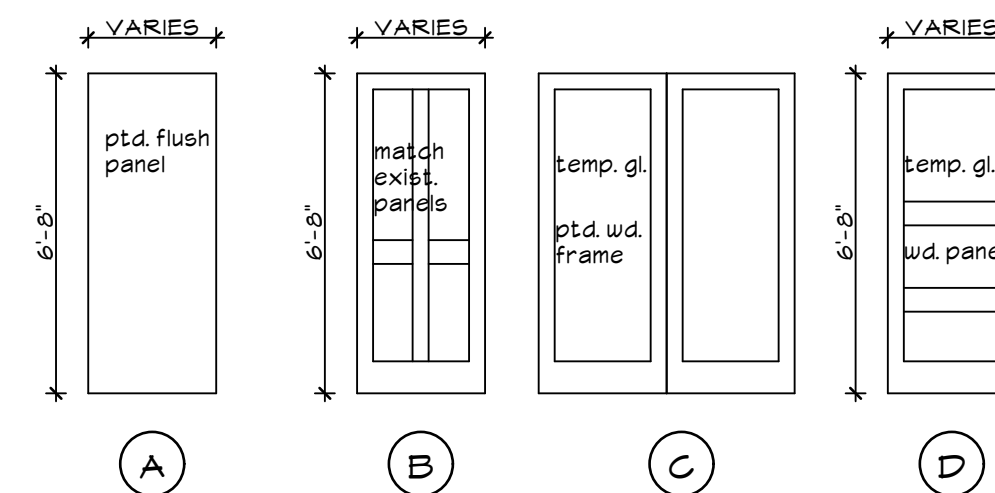

| DOOR SCHEDULE-ALL DOORS WOOD UNLESS NOTED OTHERWISE |                    |                                |             | ALL NEW EGRESS DOORS LEVER HANDLED TYPICAL |                          |                       |
|---|--------------------|--------------------------------|-------------|--|--------------------------|-----------------------|
| MARK  | TYPE               | LOCATION                       | MAKE/ MODEL | UNIT SIZE                                  | STYLE                    | REMARKS               |
| B01   | A                  | EXIST. BSMT. TO NEW BSMT.      |             | 3'-0" X 6'-8"                              | HINGED                   |                       |
| B02   | A                  | EXIST. BSMT. TO NEW BSMT.      |             | 3'-0" X 6'-8"                              | HINGED                   |                       |
| B03   | EXISTING TO REMAIN | EXIST. BSMT. TO MECHANICAL     |             | EXISTING                                   | HINGED                   |                       |
| B04   | EXISTING TO REMAIN | EXIST. BSMT. TO STORAGE        |             | EXISTING                                   | HINGED                   |                       |
| B05   | EXISTING TO REMAIN | EXIST. BSMT. TO STAIR          |             | EXISTING                                   | HINGED                   |                       |
| 101   | EXISTING TO REMAIN | HALL TO STAFF BED ROOM         |             | EXISTING                                   | HINGED                   |                       |
| 101A  | B                  | BEDROOM TO CLOSET              |             | 2'-0" X 6'-8"                              | HINGED                   |                       |
| 101B  | B                  | BEDROOM TO CLOSET              |             | 2'-0" X 6'-8"                              | HINGED                   |                       |
| 102   | EXISTING TO REMAIN | STAIR HALL TO OFFICE           |             | EXISTING                                   | HINGED                   |                       |
| 103   | EXISTING TO REMAIN | BEDROOM # 1 TO EXISTING BATH   |             | EXISTING                                   | HINGED                   |                       |
| 104   | B                  | HALL TO BATHROOM               |             | 2'-6" X 6'-8"                              | SLIDING POCKET DOORS     |                       |
| 105   | EXISTING TO REMAIN | STAIR HALL TO VESTIBULE        |             | EXISTING                                   | HINGED PAIR              | RESTORE/ REPAIR DOORS |
| 105A  | EXISTING TO REMAIN | VESTIBULE TO EXTERIOR          |             | EXISTING                                   | HINGED PAIR              | RESTORE/ REPAIR DOORS |
| 105B  | B                  | STAIR HALL TO HALL             |             | 2'-6" X 6'-8"                              | HINGED                   |                       |
| 105C  | B                  | STAIR HALL TO HALL             |             | 2'-6" X 6'-8"                              | HINGED                   |                       |
| 106   | EXISTING TO REMAIN | STAIR HALL TO OFFICE           |             | EXISTING                                   | HINGED                   |                       |
| 106A  | EXISTING TO REMAIN | HALL TO OFFICE                 |             | EXISTING                                   | HINGED                   |                       |
| 107   | NEW WD. ENTRY DOOR | EXTERIOR TO HALL               |             | 3'-0" X 6'-8"                              | HINGED                   |                       |
| 108   | B                  | HALL TO KITCHEN                |             | 2'-8" X 6'-10"                             | CASED OPENING            |                       |
| 108A  | B                  | KITCHEN TO BASEMENT            |             | 2'-6" X 6'-10"                             | CASED OPENING            |                       |
| 109   | C                  | NEW KITCHEN TO EXISTING LOUNGE |             | 3' X 6'-10"                                | INTERIOR FRENCH HINGED   | TEMPERED              |
| 109A  | D                  | NEW KITCHEN TO EXTERIOR        |             | 3' X 6'-10"                                | WD. EXT. HINGED & GLAZED | TEMPERED              |
| 110   | EXISTING TO REMAIN | LOUNGE TO EXISTING BATHROOM    |             | EXISTING                                   | HINGED                   |                       |
| 111   | EXISTING TO REMAIN | LOUNGE TO BASEMENT             |             | EXISTING                                   | HINGED                   |                       |
| 111A  | EXISTING TO REMAIN | LOUNGE TO CLOSET               |             | EXISTING                                   | HINGED                   |                       |
| 111B  | EXISTING TO REMAIN | LOUNGE TO DECK                 |             | EXISTING                                   | GLAZED EXT. FRENCH STYLE |                       |
| 201   | REMOVE EXISTING    | STAIR HALL TO STAIRS           |             | 2'-8" X 6'-8"                              | HINGED                   |                       |
| 201A  | EXISTING TO REMAIN | STAIR HALL TO STAIRS           |             | 2'-8" X 6'-8"                              | HINGED                   |                       |
| 202   | EXISTING TO REMAIN | HALL TO BEDROOM # 2            |             | 2'-8" X 6'-8"                              | HINGED                   |                       |
| 202A  | NEW                | BEDROOM TO CLOSET              |             | 2'-0" X 6'-8"                              |                          |                       |
| 202B  | NEW                | BEDROOM TO CLOSET              |             | 2'-0" X 6'-8"                              |                          |                       |
| 203   | EXISTING TO REMAIN | STAIR HALL TO BEDROOM # 3      |             | 2'-8" X 6'-8"                              | SINGLE PANEL             |                       |
| 203A  | EXISTING TO REMAIN | BEDROOM TO CLOSET              |             | 2'-8" X 6'-8"                              | SINGLE PANEL             |                       |
| 203B  | NOT USED           | BEDROOM TO CLOSET              |             | 2'-8" X 6'-8"                              | SINGLE PANEL             |                       |
| 204   | EXISTING TO REMAIN | MAIN STAIR HALL TO BEDROOM     |             | 2'-8" X 6'-8"                              | SINGLE PANEL             |                       |
| 204A  | EXISTING TO REMAIN | BEDROOM TO CLOSET              |             | 2'-6" X 6'-8"                              | SINGLE PANEL             |                       |
| 204B  | EXISTING TO REMAIN | BEDROOM TO BATH                |             | 2'-6" X 6'-8"                              | SINGLE PANEL             |                       |
| 205   | EXISTING TO REMAIN | HALL TO BEDROOM # 5            |             | 3' X 6'-10"                                | SINGLE PANEL             |                       |
| 205A  | EXISTING TO REMAIN | BEDROOM TO CLOSET              |             | 3' X 6'-10"                                | SINGLE PANEL             |                       |
| 206   | EXISTING RE-USED   | HALL TO NEW BATHROOM           |             | 2'-6" X 6'-8"                              | SINGLE PANEL             |                       |
| 207   | EXISTING RE-USED   | HALL TO NEW BATH               |             |  |                          |                       |
| 208   | EXISTING TO REMAIN | STAIR HALL TO BATHROOM         |             | 2'-8" X 6'-8"                              |                          |                       |
| 208A  | EXISTING TO REMAIN | BEDROOM TO CLOSET              |             | 2'-6" X 6'-8"                              |                          |                       |
| 209   | EXISTING TO REMAIN | STAIR HALL TO BATHROOM         |             | 2'-6" X 6'-8"                              |                          |                       |
| 209A  | EXISTING TO REMAIN | BEDROOM TO CLOSET              |             | 2'-8" X 6'-8"                              |                          |                       |
| 209B  | NEW TO MATCH       | BEDROOM TO CLOSET              |             | 2'-8" X 6'-8"                              |                          |                       |
| 210   | EXISTING TO REMAIN | BATHROOM TO BEDROOM            |             | 2'-6" X 6'-8"                              |                          |                       |
| 210A  | EXISTING TO REMAIN | BATHROOM TO BEDROOM            |             | 2'-8" X 6'-8"                              |                          |                       |
| 301   | EXISTING TO REMAIN | LOUNGE TO CLOSET               |             | 6'-0" X 6'-8"                              | BI-FOLD                  |                       |
| 302   | EXISTING TO REMAIN | LOUNGE TO BATHROOM             |             | 2'-8" X 6'-8"                              | HINGED                   |                       |
| 303   | NOT USED           |                                |             |  |                          |                       |
| 304   | NOT USED           |                                |             |  |                          |                       |
| 305   | NOT USED           |                                |             |  |                          |                       |
| 306   | EXISTING TO REMAIN | LOUNGE TO BEDROOM              |             | 2'-8" X 6'-8"                              |                          |                       |
| 306A  | B                  | BEDROOM TO BATHROOM            |             | 2'-8" X 6'-8"                              |                          |                       |
| 306B  | B                  | BEDROOM TO CLOSET              |             | 2'-8" X 6'-8"                              |                          |                       |
| 306C  | B                  | BEDROOM TO CLOSET              |             | 2'-8" X 6'-8"                              |                          |                       |
| 307   | EXISTING TO REMAIN | LOUNGE TO BEDROOM              |             |  |                          |                       |
| 307A  | EXISTING TO REMAIN | BEDROOM # 7 TO CLOSET          |             | 6'-0" X 6'-8"                              | BI-FOLD                  |                       |

PLYMOUTH HOLDINGS-SSB  
HOLDINGS  
PORTLAND, MAINE  
116 WALTON ST.

WHIPPLE —  
CALLENDER  
ARCHITECTS

136 PLEASANT AVE.  
PORTLAND, ME 04103  
P 207.115.2646  
F 207.115.5631  
www.whipplecallender.com

MARK DESCRIPTION DATE

DATE: 6.1.13  
CHECKED BY: JAD  
DRAWN BY: Initials  
JOB: 10-2013  
SHEET TITLE: SCHEDULES

A6.1