


- ELECTRICAL SYMBOLS - EXISTING UNDISTURBED SPACES**
- ⊕ DUPLEX OUTLET 120V A.F.F. - PROVIDE GFCI NET AREAS
 - ⊕ SPECIAL PURPOSE POWER OUTLET - CO. OWNER - RE STOVE, MICROWAVE, DISH. WASHER
 - ⊖ SWITCH
 - ⊖-⊖ THREE-WAY SWITCH
- LIGHTING SYMBOLS**
- ⊕ UTILITY LIGHT


- LIFE SAFETY SYMBOLS**
- Ⓢ SMOKE DETECTOR
 - FE FIRE EXT. WALL MTD.
 - CO CARBON MONOXIDE DETECTOR

1
A1.1 Foundation
SCALE: 1/4" = 1'-0"
0 2' 4' 6'

PLYMOUTH HOLDINGS - SSB
PLYMOUTH HOLDINGS
116 WALTON ST.
PORTLAND, MAINE

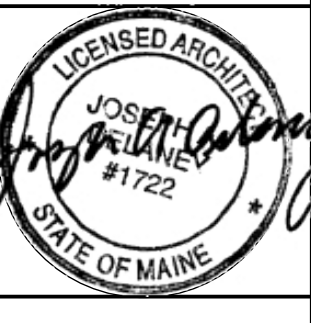

WHIPPLE —
GALLENDER ARCHITECTS

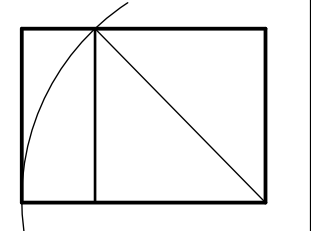

136 PLEASANT AVE.
PORTLAND, ME 04103
P 207.115.2646
F 207.115.5631
www.whipplegallender.com

DESCRIPTION

DATE:	6.1.13
CHECKED BY:	JAD
DRAWN BY:	Initials
JOB:	10-2013
SHEET TITLE:	BASEMENT PLAN

A1.1