

**ELECTRICAL SYMBOLS- EXISTING TO REMAIN IN UNDISTURBED SPACES**

- DUPLEX OUTLET 18" AFF. - PROVIDE 6FIS IN BATHROOMS AND NET AREAS
- DOUBLE DUPLEX OUTLET 18"
- SPECIAL PURPOSE POWER OUTLET - CONSULT OWNER - RE STOVE, MICROWAVE, DISPOSAL
- WALL PHONE JACK 18" AFF. UNLESS NOTED OTHERWISE
- CABLE TV IF REQ'D - ASK OWNER
- SWITCH
- THREE-WAY SWITCH
- COMPUTER - CONSULT OWNER - RE INTERNET CONNECTION
- DUPLEX FLOOR OUTLET
- CEILING FAN
- EXHAUST FAN

**LIGHTING SYMBOLS**


- RECESSED CAN FIXTURE
- WALL SCONCE
- EXTERIOR WALL SCONCE
- UTILITY LIGHT
- SURFACE MOUNTED FIXTURE
- PENDANT
- EXISTING PENDANT
- CEILING FAN/ LIGHT

**LIFE SAFETY SYMBOLS**


- SMOKE DETECTOR
- FIRE EXT. WALL MTD.
- CARBON MONOXIDE DETECTOR

**1** Second Floor Plan  
**A1.3** SCALE: 1/4" = 1'-0"

**PLYMOUTH HOLDINGS- SSB**  
**HOLDINGS**  
 PORTLAND, MAINE  
 116 WALTON ST.

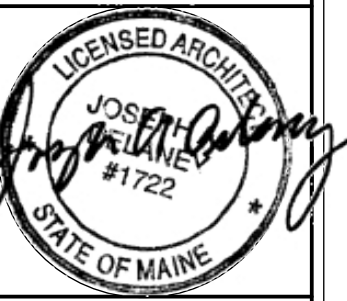

**WHIPPLE — CALLENDER ARCHITECTS**

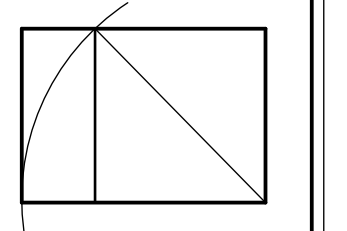

136 PLEASANT AVE.  
 PORTLAND, ME 04103  
 P 207.115.2646  
 F 207.115.5631  
 www.whipplecallender.com

MARK	DATE	DESCRIPTION

DATE: 6.1.13  
 CHECKED BY: JAD  
 DRAWN BY: Initials  
 JOB: 10-2013  
 SHEET TITLE: SECOND FLOOR PLAN

**A1.3**

THIS DRAWING IS AN INSTRUMENT OF SERVICE AND SHALL REMAIN THE PROPERTY OF WHIPPLE CALLENDER ARCHITECTS. IT SHALL NOT BE USED FOR ANY OTHER PURPOSE THAT FOR WHICH IT IS SPECIFICALLY FURNISHED.