



FINISH SCHEDULE					
ROOM NO./NAME	FLOOR	WALLS	BASE	CEILING	NOTES/REMARKS
B01 BSMT.	NEW SLAB	EXISTING	N.A.	N.A.	SEE INSULATION SPEC.
101-EX. BED #1	EXISTING WD.	PAINTED EX. PLASTER	EX. NAT. WD.	PAINTED EX. PLASTER	EXIST. NAT. FIN. WD. TRIM TO REMAIN
102-OFFICE	REFIN. EX. WD. FLR.	PAINTED EX. PLASTER	EX. NAT. WD.	PAINTED EX. PLASTER	NEW TRIM/ GNB AT SUNROOM ADDITION
103-EX. BATH	EXISTING TO REMAIN	PAINTED EX. PLASTER	EX. NAT. WD.	PAINTED EX. PLASTER	
104-NEW 1/2 BATH	NEW TILE	PTD. GNB.	EX. NAT. WD.	PAINTED EX. PLASTER	STAINED BASE TO MATCH SALVAGED DOOR FIN.
105-STAIR HALL	EXISTING WD.	PAINTED EX. PLASTER	EX. NAT. WD.	PAINTED EX. PLASTER	
106-OFFICE	EXISTING GPT.	PTD. GNB. W/ WD. CHR. RAIL	EX. NAT. WD.	PAINTED EX. PLASTER	EXIST. NAT. FIN. WD. TRIM TO REMAIN
107-HALL	EXISTING WD.	PAINTED EX. PLASTER	EX. NAT. WD.	PAINTED EX. PLASTER	REMOVE WALL PAPER @ EXIST. STAIR- PAINTED RISER, NAT. FIN. TREAD
108-EX. KITCH.	WD. TEX. LAMINATE	PTD. GNB. W/ WD. CHR. RAIL	EX. NAT. WD.	PAINTED EX. PLASTER	EXIST. NAT. FIN. WD. TRIM TO REMAIN
109-NEW KITCH.	WD. TEX. LAMINATE	PTD. GNB.	PTD. WD.	PAINTED GNB	
110-EX. BATH	EXISTING WD.	EX. WOOD	EX. NAT. WD.	EX. WOOD	EXIST. NAT. FIN. WD. SURFACES TO REMAIN
111-LOUNGE	EXISTING WD.	EX. WOOD	EX. NAT. WD.	EX. WOOD	
201-STAIR HALL	EXISTING GPT.	PAINTED EX. PLASTER	EX. NAT. WD.	PAINTED EX. PLASTER	
202-EX. BDRM. #2	EXISTING WD.	PAINTED EX. PLASTER	EX. NAT. WD.	PAINTED EX. PLASTER	
203-EX. BDRM. #3	EXISTING TILE	PAINTED EX. PLASTER	EX. NAT. WD.	PAINTED EX. PLASTER	
204-EX. BDRM. #4	EXISTING WD.	PTD. GNB.	EX. NAT. WD.	PAINTED EX. PLASTER	
205-EX. BDRM. #5	EXISTING WD.	PAINTED EX. PLASTER	EX. NAT. WD.	PAINTED EX. PLASTER	
206-NEW BATH	NEW TILE	PTD. GNB.	EX. NAT. WD.	PAINTED GNB	
207-HALL	EXISTING GPT.	PAINTED EX. PLASTER	EX. NAT. WD.	PAINTED EX. PLASTER	
208-EX. BDRM. #8	EXISTING WD.	EX. WOOD	EX. NAT. WD.	EX. WOOD	
209-EX. BDRM. #9	EXISTING WD.	EX. WOOD	EX. NAT. WD.	EX. WOOD	
210-EX. BATH	EXISTING TO REMAIN	EX. WOOD	EX. NAT. WD.	EX. WOOD	
211-EX. STR. HALL	EXISTING WD.	EX. WOOD	EX. NAT. WD.	EX. WOOD	
301-EX. LOUNGE	EXISTING WD.	PAINTED GNB	EX. NAT. WD.	PAINTED GNB	
302-EX. BATHRM.	EXISTING TO REMAIN	PAINTED GNB	EX. NAT. WD.	PAINTED GNB	
303-MEZZANINE	EXISTING WD.	PAINTED GNB	EX. NAT. WD.	PAINTED GNB	
304-NOT USED					
305-NOT USED					
306-EX. BDRM#6	EXISTING WD.	PTD. GNB.	EX. NAT. WD.	PAINTED GNB	
306-EX. BDRM#7	EXISTING WD.	PTD. GNB.	EX. NAT. WD.	PAINTED GNB	

WINDOW SCHEDULE							
MARK	QTY.	MANUFACTURER	MODEL	TYPE	UNIT SIZE	SIZE (R.O.)	REMARKS
A	2	MARVIN	GUAYN 3624	AWNING		3'-1" X 1'-11"	ALUM. GLAD WOOD WINDOW UNIT
B	4	MARVIN	WUDH3028E	DOUBLE HUNG		3'-0 3/8" X 5'-5 1/2"	ALUM. GLAD WOOD WINDOW UNIT

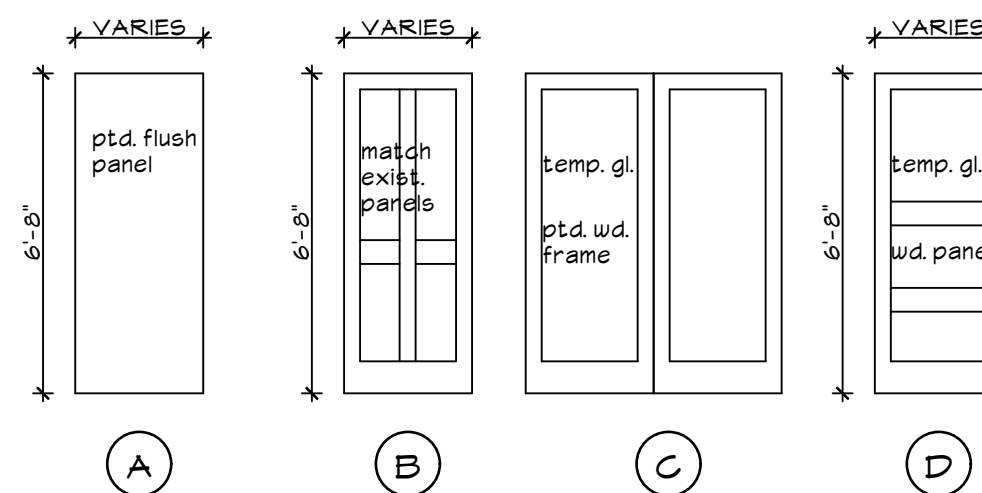


DOOR SCHEDULE-ALL DOORS WOOD UNLESS NOTED OTHERWISE				ALL NEW EGRESS DOORS LEVER HANDLED TYPICAL		
MARK	TYPE	LOCATION	MAKE/ MODEL	UNIT SIZE	STYLE	REMARKS
B01	A	EXIST. BSMT. TO NEW BSMT.		3'-0" X 6'-8"	HINGED	
B02	A	EXIST. BSMT. TO NEW BSMT.		3'-0" X 6'-8"	HINGED	
B03	EXISTING TO REMAIN	EXIST. BSMT. TO MECHANICAL		EXISTING	HINGED	
B04	EXISTING TO REMAIN	EXIST. BSMT. TO STORAGE		EXISTING	HINGED	
B05	EXISTING TO REMAIN	EXIST. BSMT. TO STAIR		EXISTING	HINGED	
101	EXISTING TO REMAIN	HALL TO STAFF BED ROOM		EXISTING	HINGED	
101A	B	BEDROOM TO CLOSET		2'-0" X 6'-8"	HINGED	
101B	B	BEDROOM TO CLOSET		2'-0" X 6'-8"	HINGED	
102	EXISTING TO REMAIN	STAIR HALL TO OFFICE		EXISTING	HINGED	
103	EXISTING TO REMAIN	BEDROOM # 1 TO EXISTING BATH		EXISTING	HINGED	
104	B	HALL TO BATHROOM		2'-6" X 6'-8"	SLIDING POCKET DOORS	
105	EXISTING TO REMAIN	STAIR HALL TO VESTIBULE		EXISTING	HINGED PAIR	RESTORE/ REPAIR DOORS
105A	EXISTING TO REMAIN	VESTIBULE TO EXTERIOR		EXISTING	HINGED PAIR	RESTORE/ REPAIR DOORS
105B	B	STAIR HALL TO HALL		2'-6" X 6'-8"	HINGED	
105C	B	STAIR HALL TO HALL		2'-6" X 6'-8"	HINGED	
106	EXISTING TO REMAIN	STAIR HALL TO OFFICE		EXISTING	HINGED	
106A	EXISTING TO REMAIN	HALL TO OFFICE		EXISTING	HINGED	
107	NEW WD. ENTRY DOOR	EXTERIOR TO HALL		3'-0" X 6'-8"	HINGED	
108	B	HALL TO KITCHEN		2'-8" X 6'-10"	CASED OPENING	
108A	B	KITCHEN TO BASEMENT		2'-6" X 6'-10"	CASED OPENING	
109	C	NEW KITCHEN TO EXISTING LOUNGE		3' X 6'-10"	INTERIOR FRENCH HINGED	TEMPERED
109A	D	NEW KITCHEN TO EXTERIOR		3' X 6'-10"	WD. EXT. HINGED & GLAZED	TEMPERED
110	EXISTING TO REMAIN	LOUNGE TO EXISTING BATHROOM		EXISTING	HINGED	
111	EXISTING TO REMAIN	LOUNGE TO BASEMENT		EXISTING	HINGED	
111A	EXISTING TO REMAIN	LOUNGE TO CLOSET		EXISTING	HINGED	
111B	EXISTING TO REMAIN	LOUNGE TO DECK		EXISTING	GLAZED EXT. FRENCH STYLE	
201	REMOVE EXISTING	STAIR HALL TO STAIRS		2'-8" X 6'-8"	HINGED	
201A	EXISTING TO REMAIN	STAIR HALL TO STAIRS		2'-8" X 6'-8"	HINGED	
202	EXISTING TO REMAIN	HALL TO BEDROOM # 2		2'-8" X 6'-8"	HINGED	
202A	NEW	BEDROOM TO CLOSET		2'-0" X 6'-8"		
202B	NEW	BEDROOM TO CLOSET		2'-0" X 6'-8"		
203	EXISTING TO REMAIN	STAIR HALL TO BEDROOM # 3		2'-8" X 6'-8"	SINGLE PANEL	
203A	EXISTING TO REMAIN	BEDROOM TO CLOSET		2'-8" X 6'-8"	SINGLE PANEL	
203B	NOT USED	BEDROOM TO CLOSET		2'-8" X 6'-8"	SINGLE PANEL	
204	EXISTING TO REMAIN	MAIN STAIR HALL TO BEDROOM		2'-8" X 6'-8"	SINGLE PANEL	
204A	EXISTING TO REMAIN	BEDROOM TO CLOSET		2'-6" X 6'-8"	SINGLE PANEL	
204B	EXISTING TO REMAIN	BEDROOM TO BATH		2'-6" X 6'-8"	SINGLE PANEL	
205	EXISTING TO REMAIN	HALL TO BEDROOM # 5		3' X 6'-10"	SINGLE PANEL	
205A	EXISTING TO REMAIN	BEDROOM TO CLOSET		3' X 6'-10"	SINGLE PANEL	
206	EXISTING RE-USED	HALL TO NEW BATHROOM		2'-6" X 6'-8"	SINGLE PANEL	
207	EXISTING RE-USED	HALL TO NEW BATH				
208	EXISTING TO REMAIN	STAIR HALL TO BATHROOM		2'-8" X 6'-8"		
208A	EXISTING TO REMAIN	BEDROOM TO CLOSET		2'-6" X 6'-8"		
209	EXISTING TO REMAIN	STAIR HALL TO BATHROOM		2'-6" X 6'-8"		
209A	EXISTING TO REMAIN	BEDROOM TO CLOSET		2'-8" X 6'-8"		
209B	NEW TO MATCH	BEDROOM TO CLOSET		2'-8" X 6'-8"		
210	EXISTING TO REMAIN	BATHROOM TO BEDROOM		2'-6" X 6'-8"		
210A	EXISTING TO REMAIN	BATHROOM TO BEDROOM		2'-8" X 6'-8"		
301	EXISTING TO REMAIN	LOUNGE TO CLOSET		6'-0" X 6'-8"	BI-FOLD	
302	EXISTING TO REMAIN	LOUNGE TO BATHROOM		2'-8" X 6'-8"	HINGED	
303	NOT USED					
304	NOT USED					
305	NOT USED					
306	EXISTING TO REMAIN	LOUNGE TO BEDROOM		2'-8" X 6'-8"		
306A	B	BEDROOM TO BATHROOM		2'-8" X 6'-8"		
306B	B	BEDROOM TO CLOSET		2'-8" X 6'-8"		
306C	B	BEDROOM TO CLOSET		2'-8" X 6'-8"		
307	EXISTING TO REMAIN	LOUNGE TO BEDROOM				
307A	EXISTING TO REMAIN	BEDROOM # 7 TO CLOSET		6'-0" X 6'-8"	BI-FOLD	

PLYMOUTH HOLDINGS- SSB
HOLDINGS
PORTLAND, MAINE
116 WALTON ST.

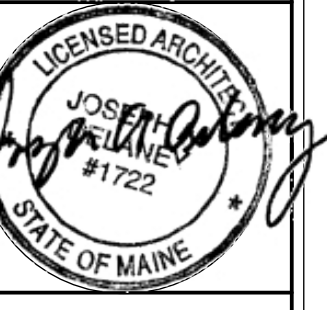

WHIPPLE —
CALLENDER
ARCHITECTS

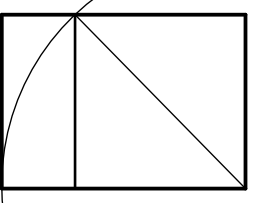

136 PLEASANT AVE.
PORTLAND, ME 04103
P 207.115.2646
F 207.115.5631
www.whipplecallender.com

MARK DESCRIPTION DATE

DATE: 6.1.13
CHECKED BY: JAD
DRAWN BY: Initials
JOB: 10-2013
SHEET TITLE: SCHEDULES

A6.1