


UNIT F
4,161 SF
5,918 SF (including upper lofts A & B)

Exterior Door
Tear Down Wall

Fire Door

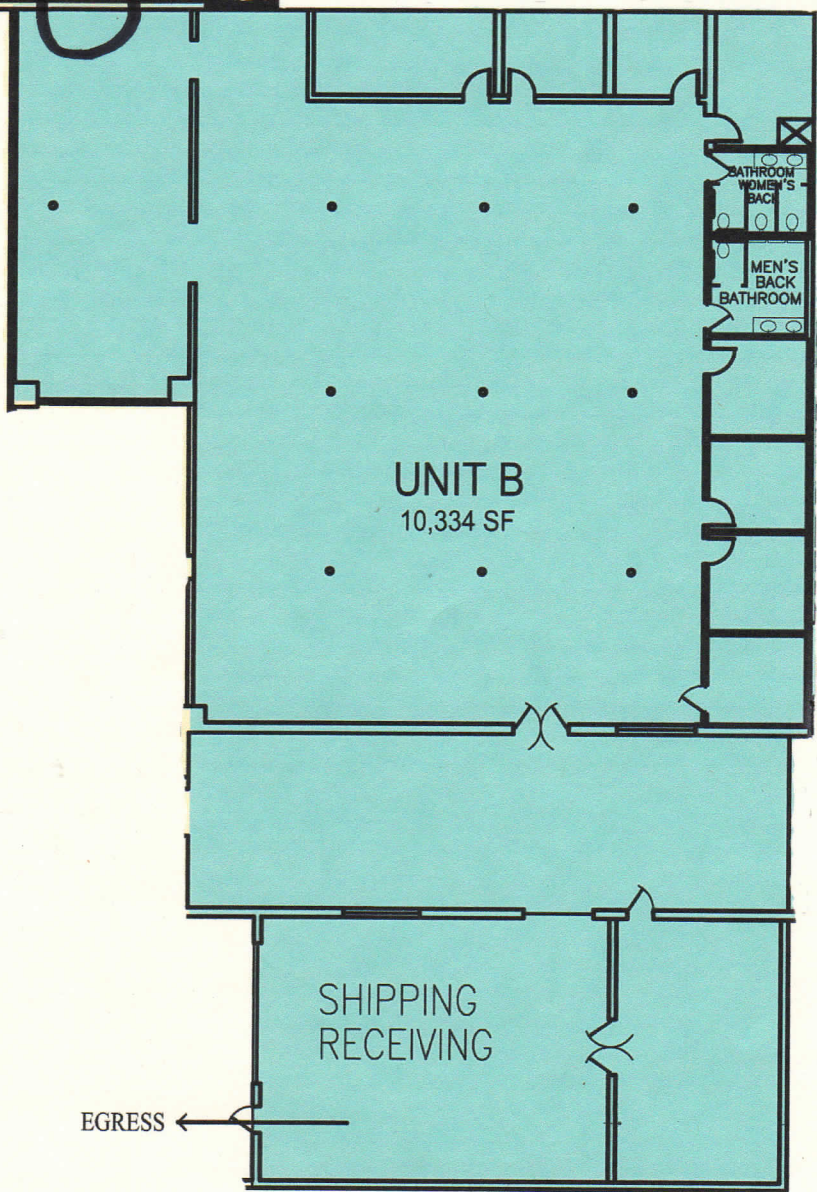

UNIT B
10,334 SF

SHIPPING
RECEIVING

EGRESS

EGRESS