


Life Safety Plan

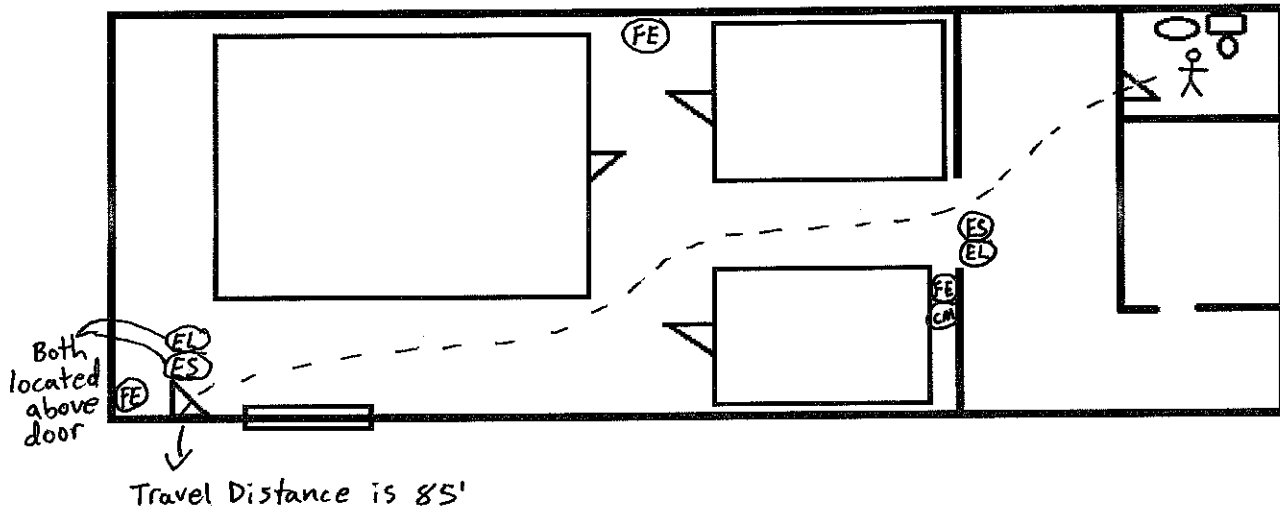

ES= Exit Sign

EL= Emergency Lighting

FE= Fire Extinguisher

CM= Carbon Monoxide Detector