



1 | KEY PLAN  
SCALE: 1/32"=1'-0"




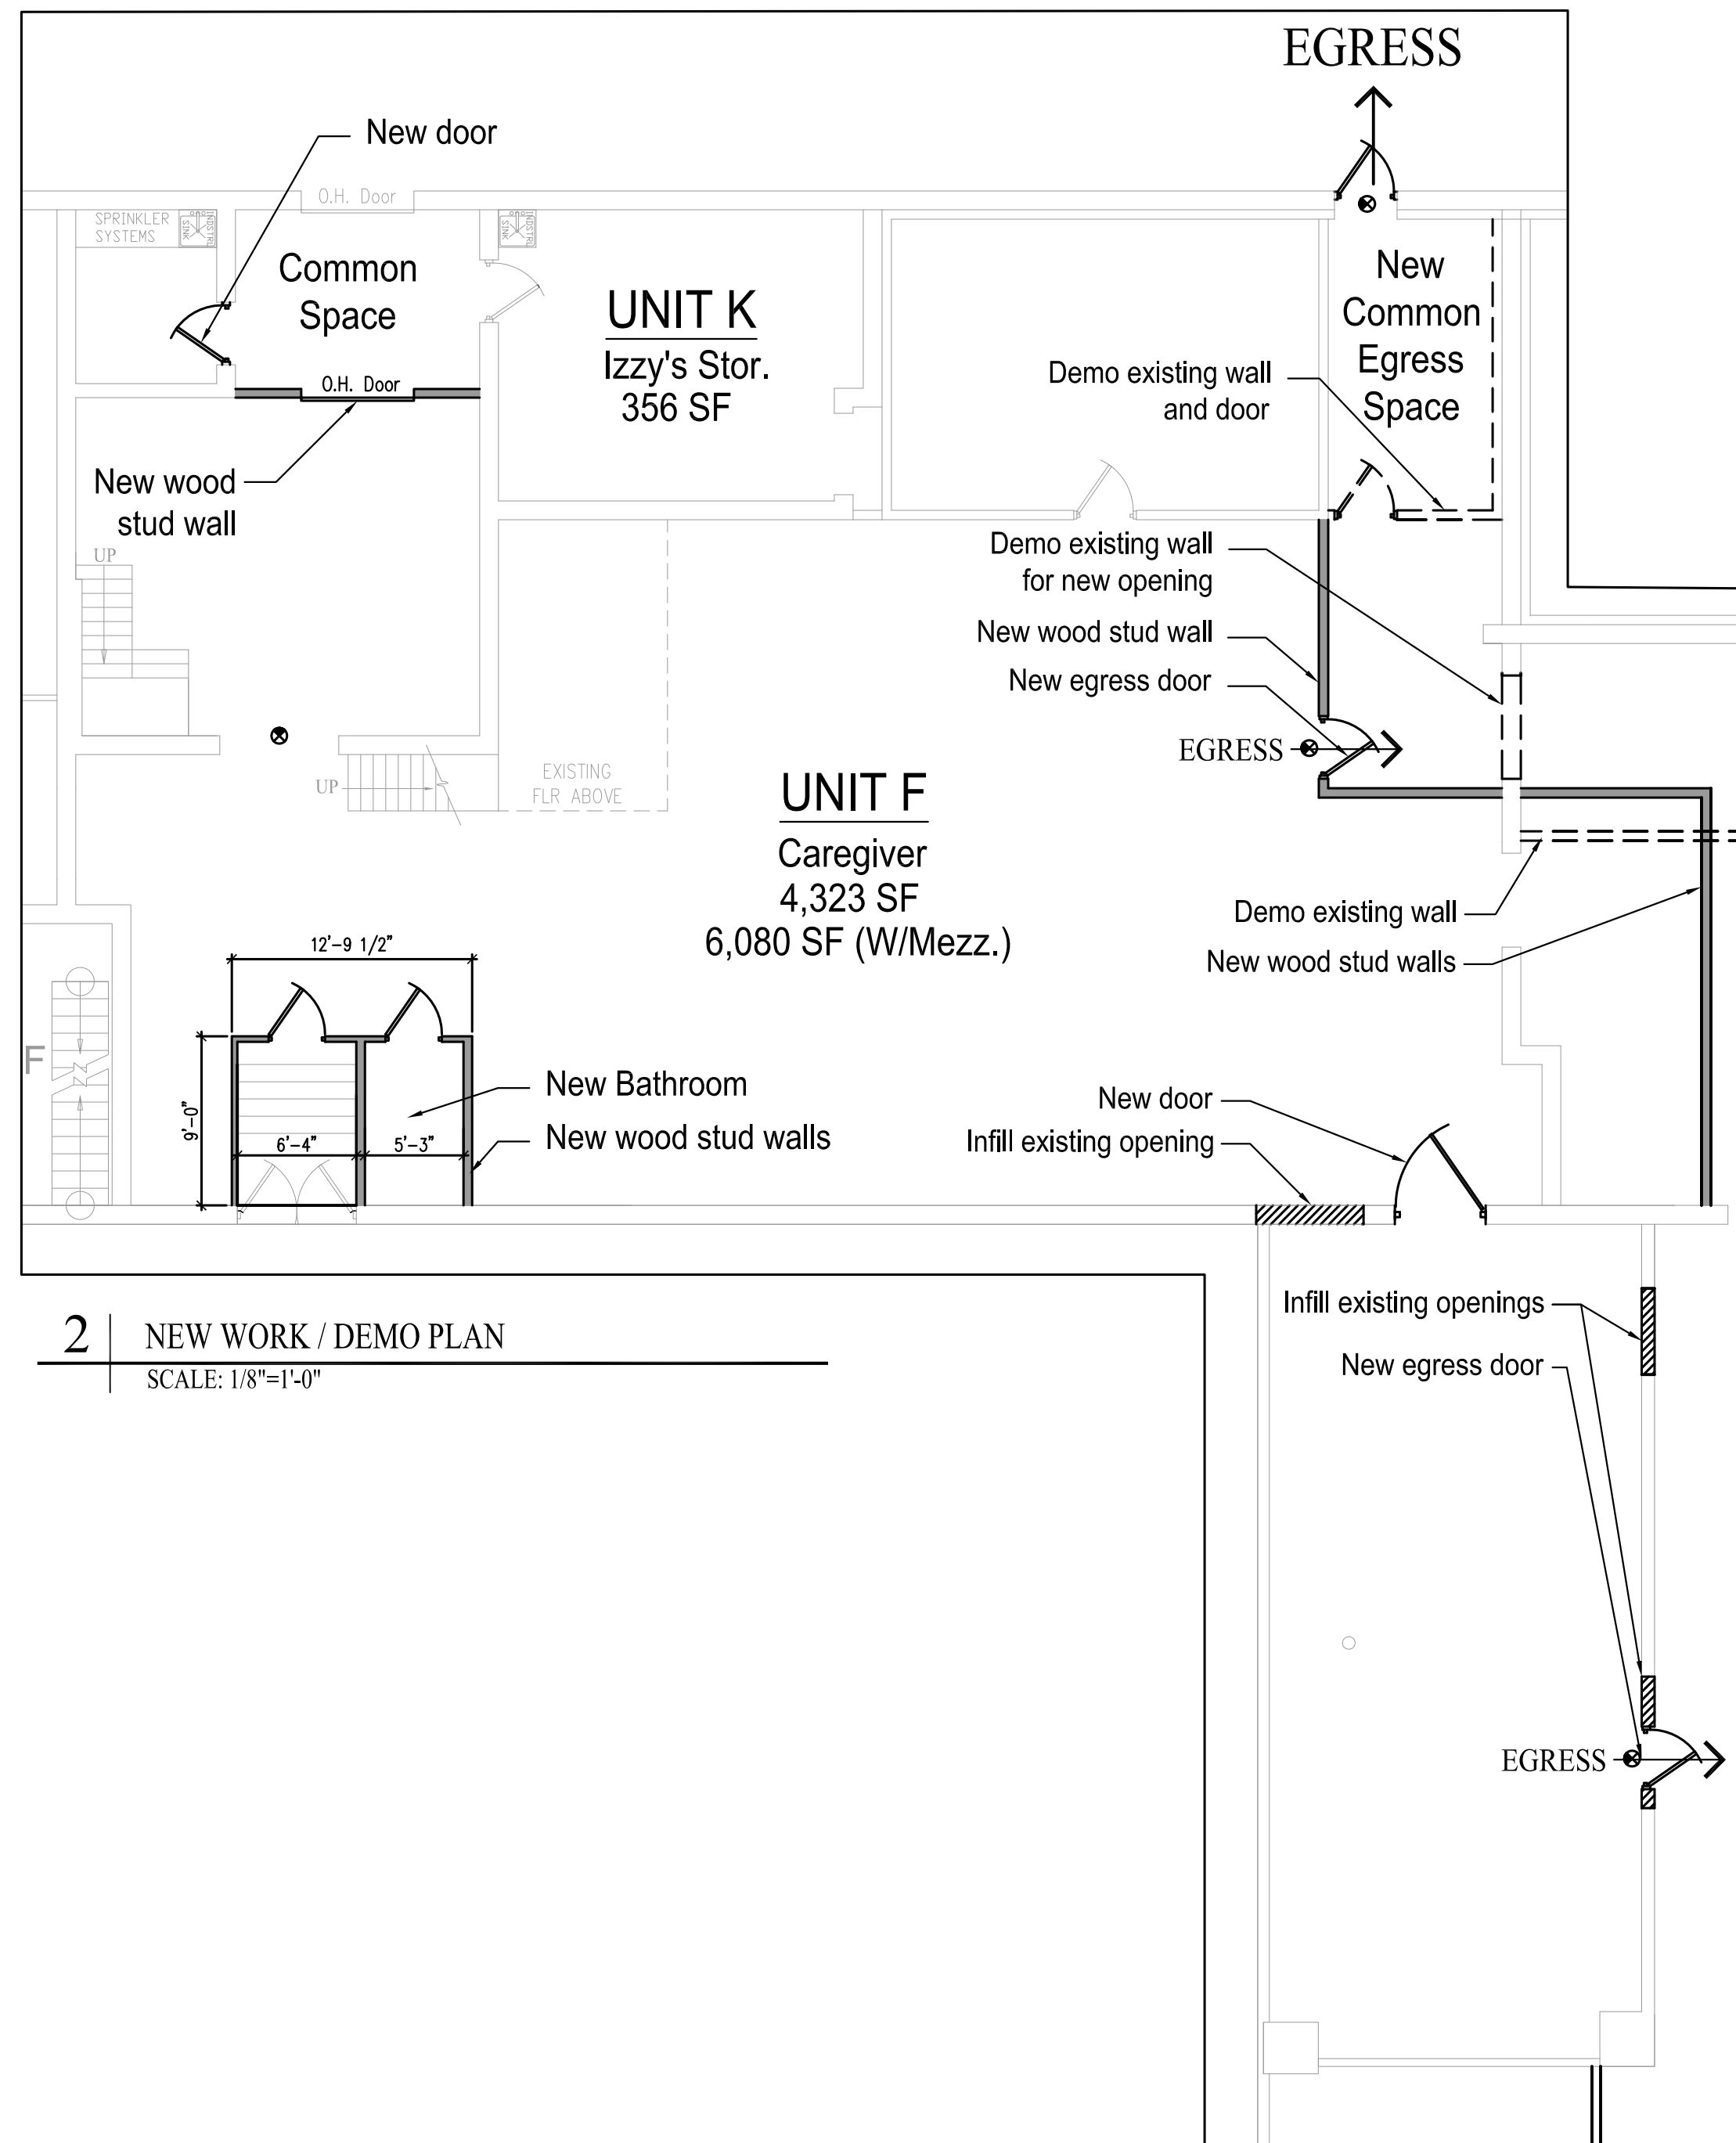



2 | NEW WORK / DEMO PLAN  
SCALE: 1/8"=1'-0"

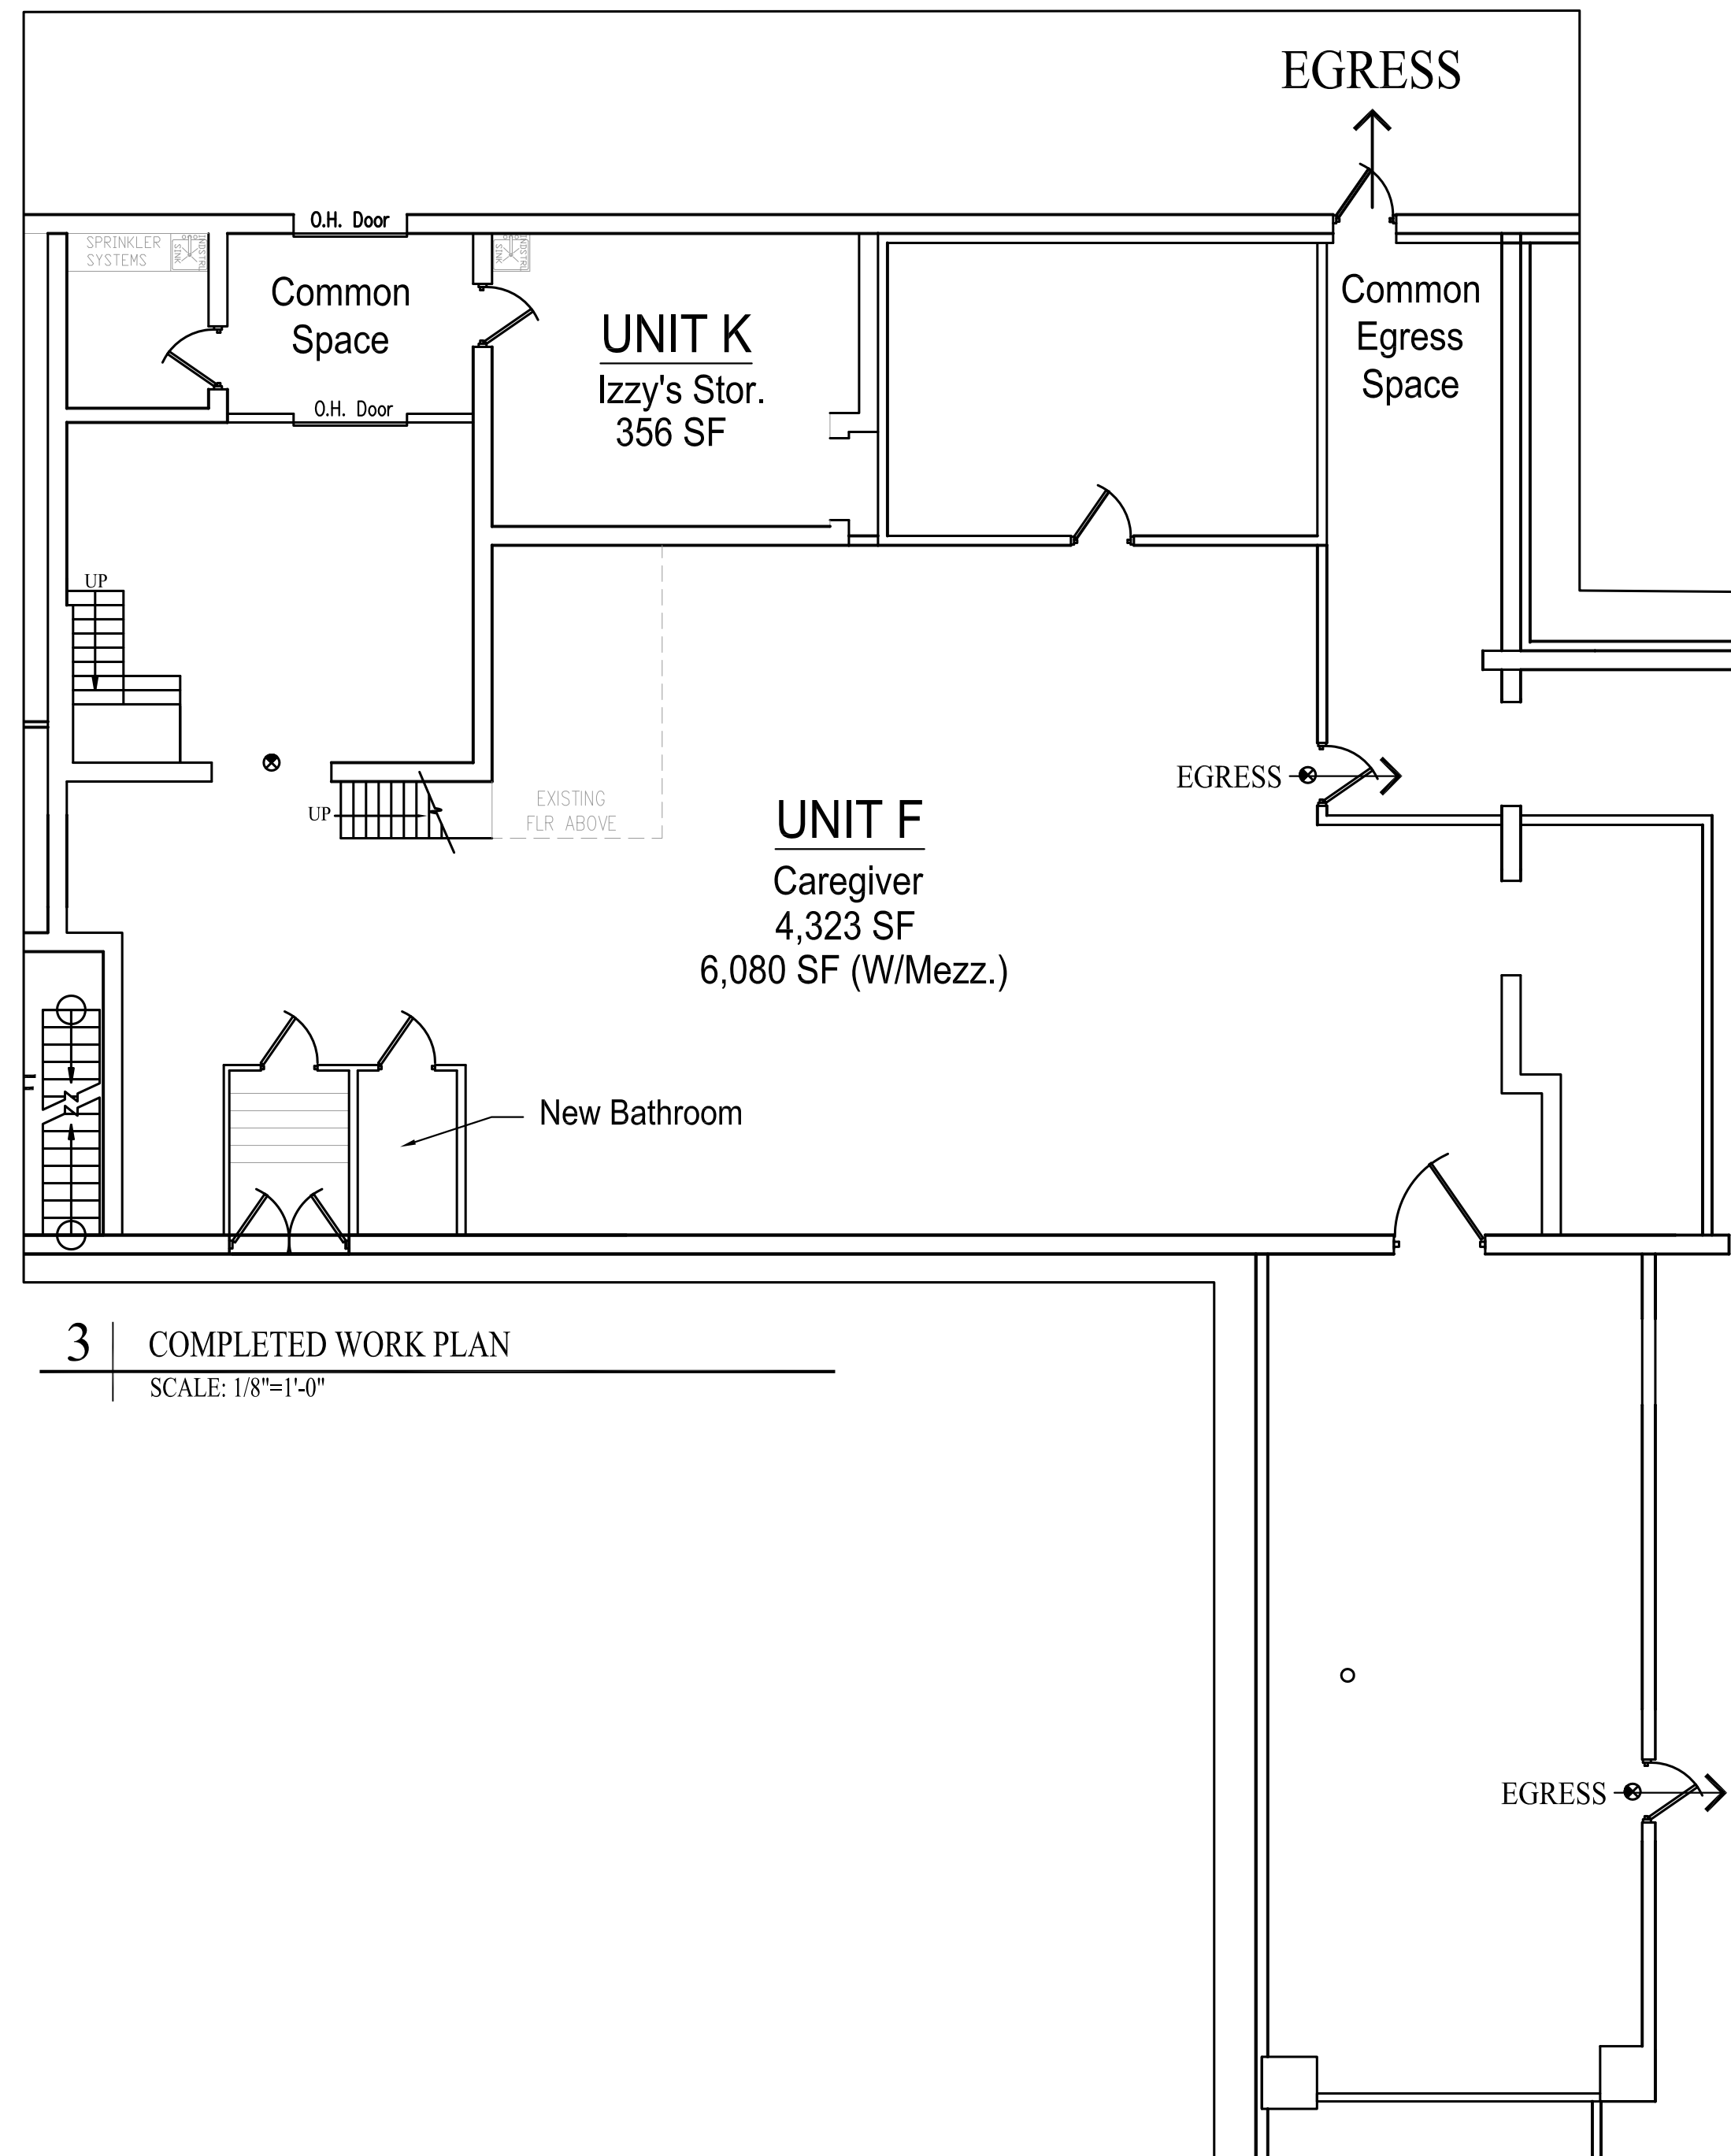


3 | COMPLETED WORK PLAN  
SCALE: 1/8"=1'-0"

LEGEND

 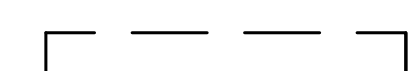-  - NEW WD STUD WALL
-  - INFILL EXISTING OPENING
-  - EXISTING WALL
-  - DEMO EXISTING WALL
-  - NEW EXIT SIGNS

Project Narrative

- Scope of work:
- Infill of existing openings
  - Demo of interior walls for new doors and common egress corridors
  - New bathroom
  - New interior partition walls
  - New exit door with exit signage and
  - Portion of Unit F becomes Unit K which becomes storage space for Izzy's
- Plumbing and electrical work done by others.

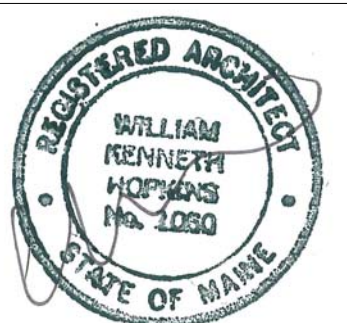

Prepared For:

Consulting Engineer:



Project: 135 WALTON STREET  
STREET  
135 WALTON STREET  
PORTLAND, MAINE

Revisions:

Date: OCTOBER 2015  
Scale: AS NOTED  
PHASE 1  
DEMO AND NEW WORK  
DRAWINGS

A3