


- 2X4 PT BOTTOM PLATES
- 2X4 KD STUD FRAMING 16" OC
- DOUBLE TOP PLATES THROUGHOUT
- 2X8 KD ATTIC CEILING JOISTS 16" OC
- 1/2" ZIP BOARD WALL SHEATING
- 1/2" ZIP BOARD ATTIC FLOOR SHEATING
- 12' INTERIOR CEILING HEIGHT

ATTIC RIM BOARD TO BE BOLTED
TO EXISTING CMU WALL 24" OC

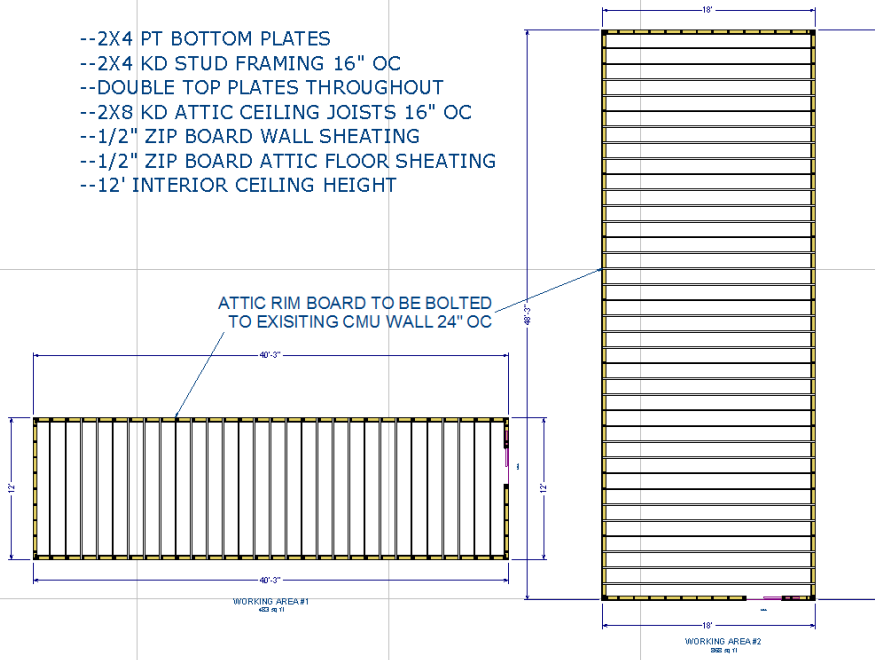

NO.	REVISIONS	DATE
PROJECT LOCATION		SHEET TITLE
135 Wilson Portland		
DRAWING PROVIDED BY		
DATE		
7/27/2015		
SCALE		
SHEET		
A-1		