



1 | KEY PLAN
SCALE: 1/32"=1'-0"

LEGEND	
	- NEW MTL. STUD WALL
	- INFILL EXISTING OPENING
	- EXISTING WALL
	- DEMO EXISTING WALL
	- EXISTING/NEW EXIT SIGNS AND EMERGENCY LIGHTING

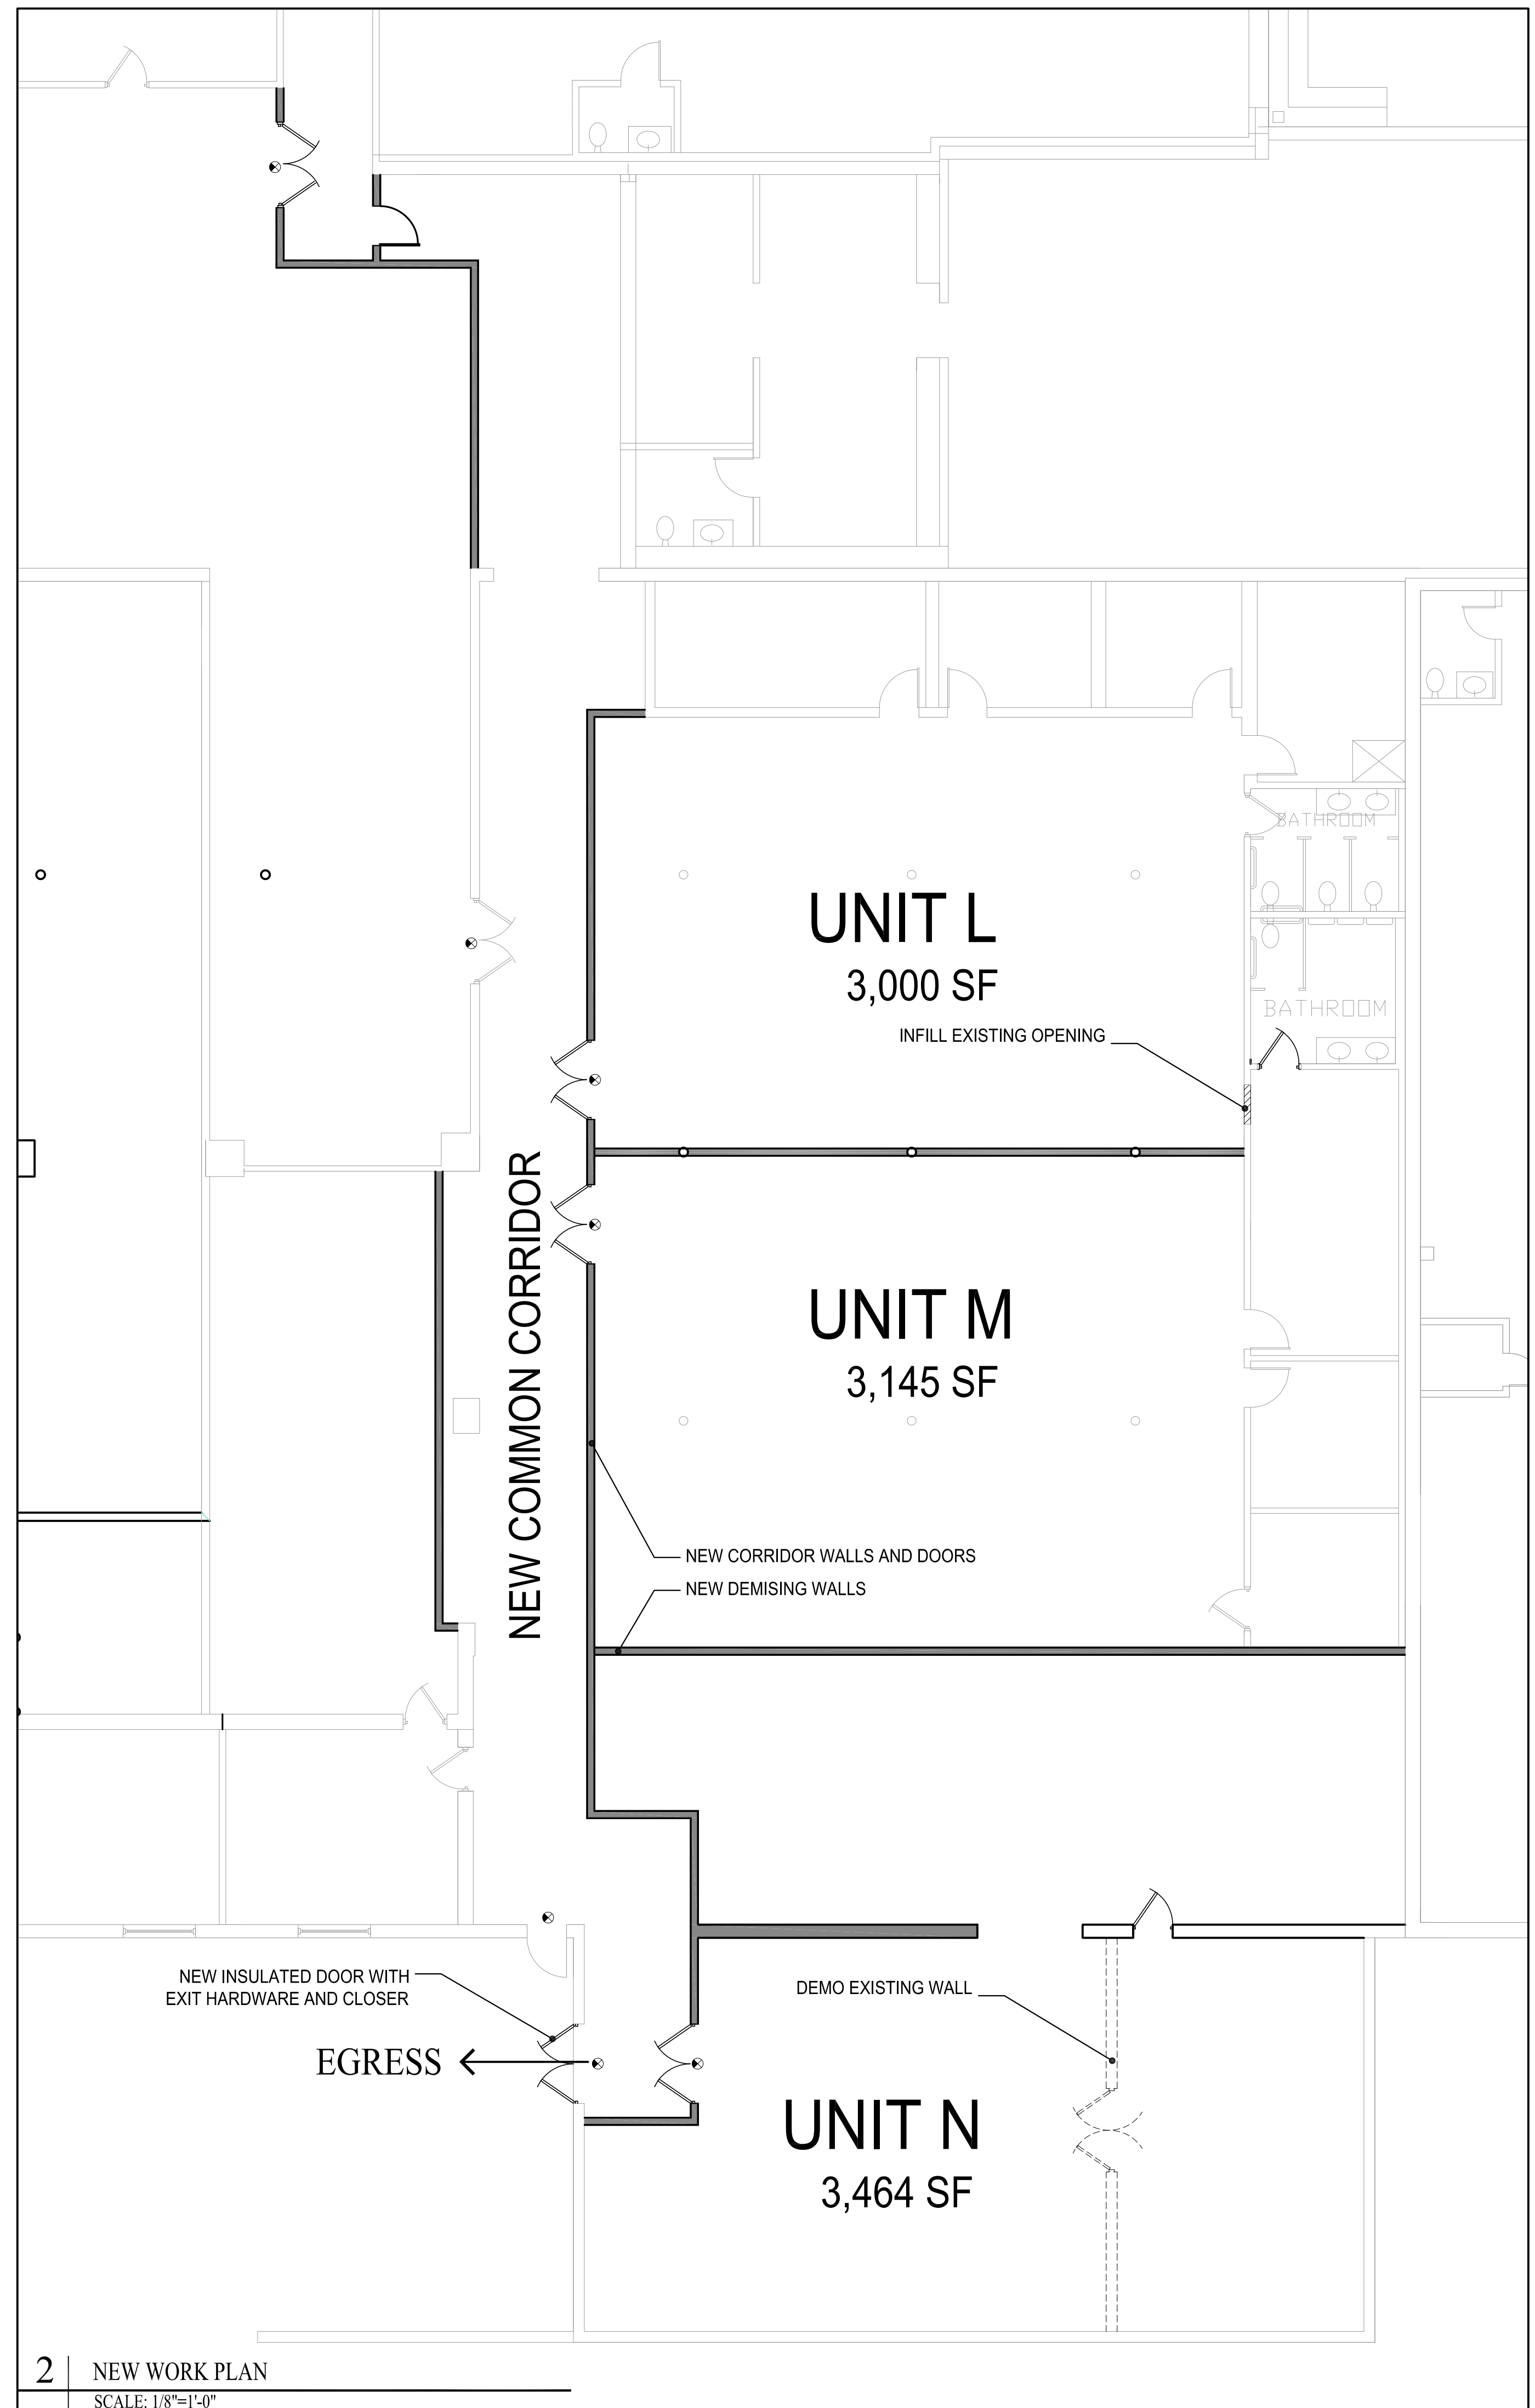

2 | NEW WORK PLAN
SCALE: 1/8"=1'-0"

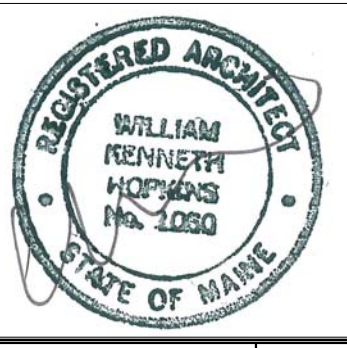

Prepared For:

Consulting Engineer:

Architect: **ARCHETYPE architects**
48 Union Wharf Portland, Maine 04101
(207) 772-6022 Fax (207) 772-4056

Project: **135 WALTON STREET**
135 WALTON STREET
PORTLAND, MAINE

Revisions:

Date: SEPT. 6 2015
Scale: AS NOTED
NEW WORK DRAWINGS

A1.01