


1 | KEY PLAN  
SCALE: 1/32"=1'-0"

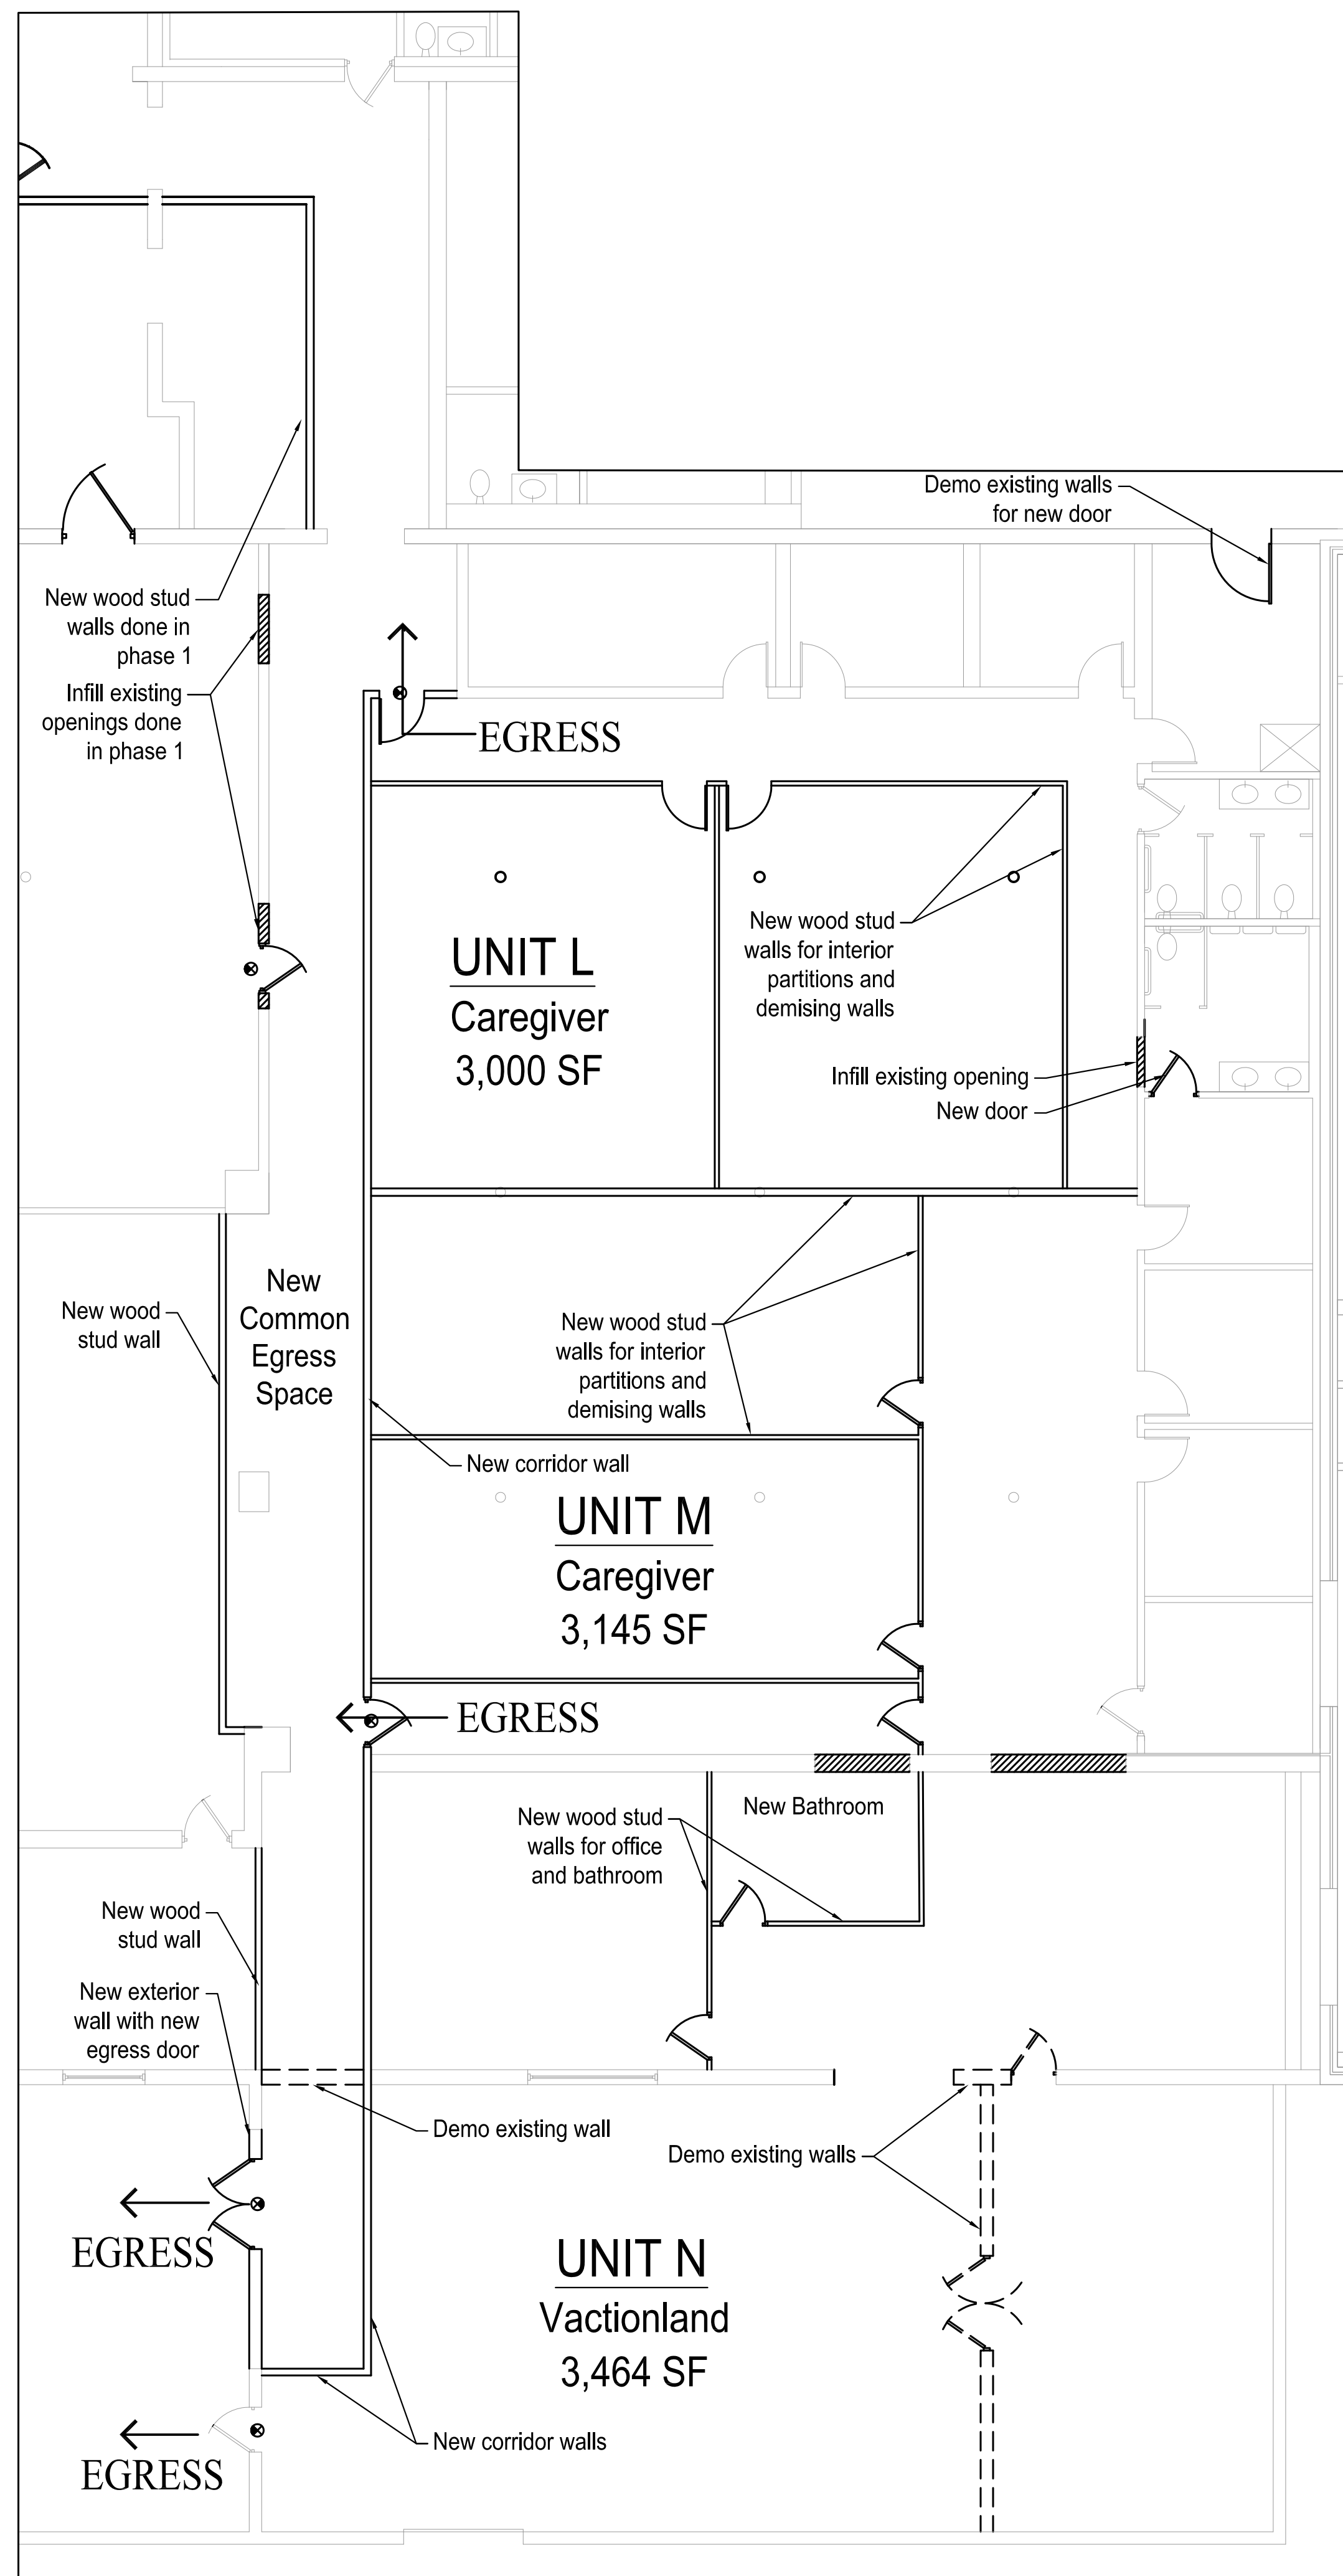

2 | NEW WORK / DEMO PLAN  
SCALE: 1/8"=1'-0"

LEGEND	
	- NEW WD STUD WALL
	- INFILL EXISTING OPENING
	- EXISTING WALL
	- DEMO EXISTING WALL
	- NEW EXIT SIGNS

Project Narrative

Scope of work:

- Infill of existing openings
- Demo of interior walls for new doors and common egress corridor
- Unit B to become units L, M, N

Unit L:

- New tenant - Caregiver
- New egress door with exit sign
- New interior partition walls and doors


Unit M:

- New tenant - Caregiver
- New egress door with exit sign
- New interior partition walls and doors
- New access to existing bathroom

Unit N:

- New tenant - Vacationland
- New egress door with exit sign
- New interior partition walls and doors
- New bathroom

Plumbing and electrical work done by others.

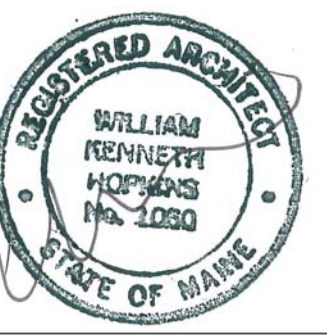

Prepared For:

Consulting Engineer:

**ARCHETYPE**  
architects  
48 Union Wharf Portland, Maine 04101  
(207) 772-6022 Fax (207) 772-4056

Architect:

135 WALTON STREET  
STREET  
135 WALTON STREET  
PORTLAND, MAINE

Project:

Revisions:

Date: OCTOBER 2015  
Scale: AS NOTED  
PHASE 1  
DEMO AND NEW WORK  
DRAWINGS

A4