

14 Elmwood, Portland
 Side porch roof
 Shallow pitch

Joist hangers

12'

Ledger board 2x8"
 2x6 rafters
 16" OC

4x6 BEAM

See photo
 Dan & Gulick
 # 233-4054


4x4"
 PT Post
 ~10'

ground surface

6" sonotube

See insert detail for correct drawing

4x4" PT post
 ~10'

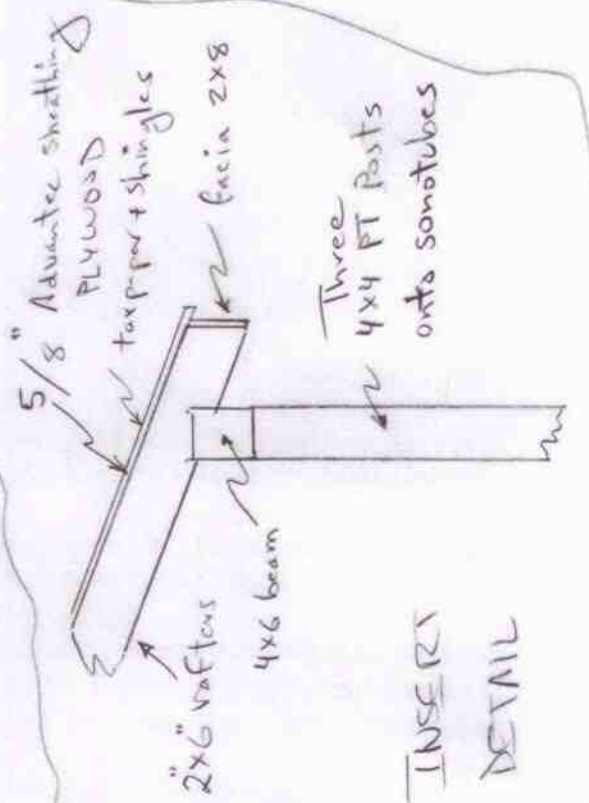

- Plywood sheathing
- Ledger board will be flashed
- Ten paper & shingles over Advantec
- Three 4x4 PT post supports
- 6" concrete sonotubes

INSERT
 DETAIL

Three 4x4 PT Posts onto sonotubes

2x6 rafters
 4x6 beam

5/8" Advantec sheathing
 PLYWOOD
 tarpaper + shingles
 fascia 2x8