


- 14 Elmwood Street, Portland -

owner:
Broad Wing LLC

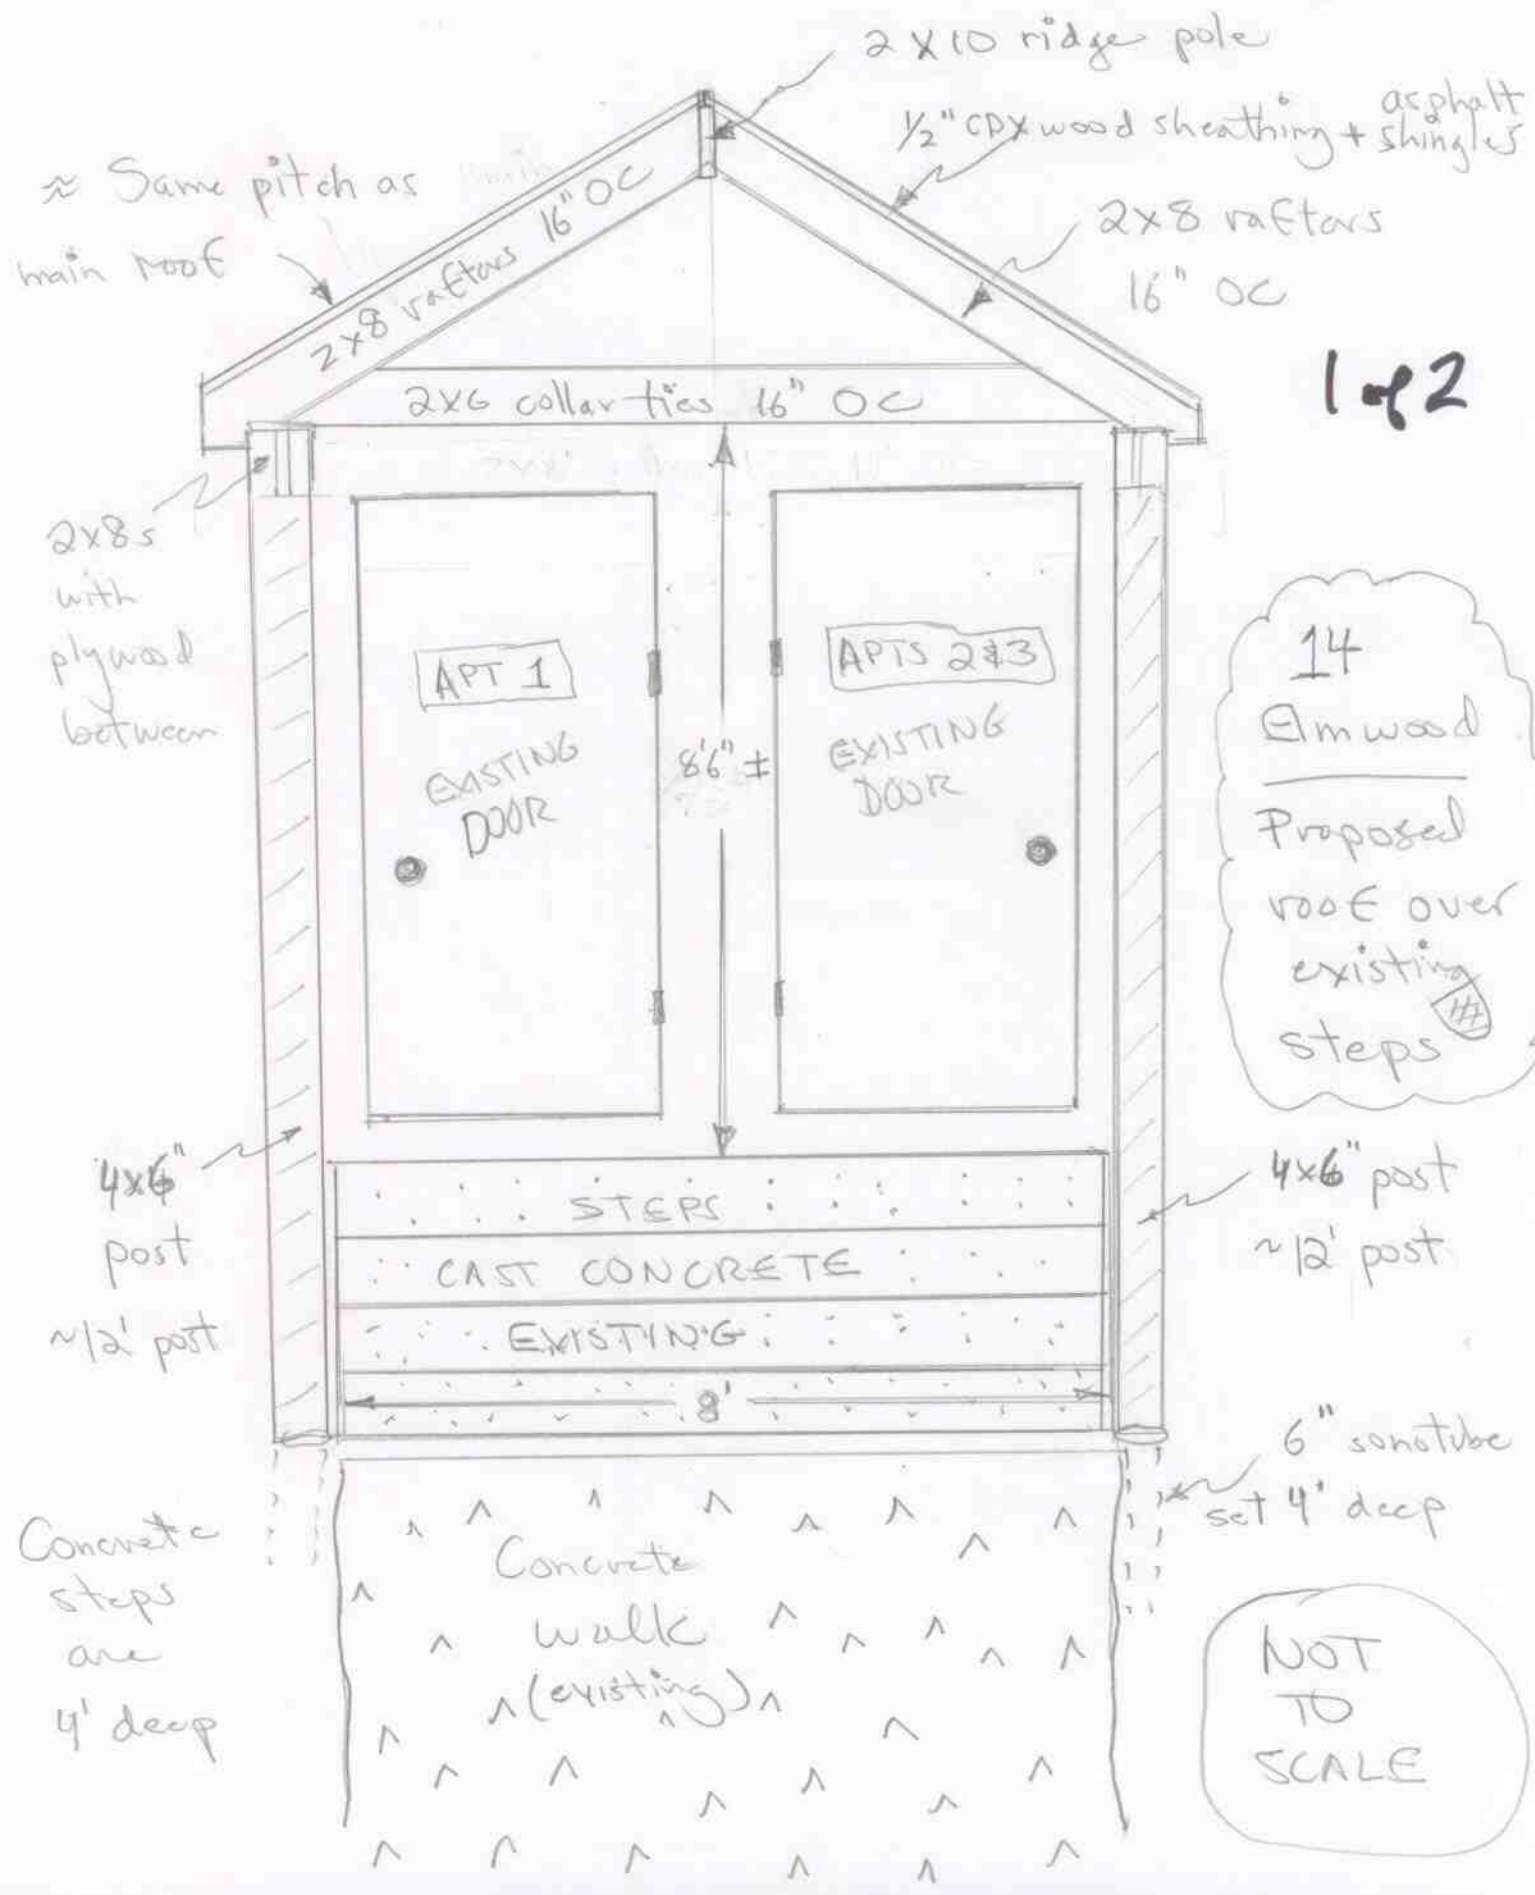

1 of 2

14
Elmwood
Proposed
roof over
existing
steps

NOT
TO
SCALE