

NOTES:

Plumbing - As Per Code


ELECTRICAL - As Per Code

HEAT - Baseboard Hot Water


Windows - Andersen 400 Series or Paradigm

DOORS - Exterior Fiberglass


DOORS - Interior 6 Panel Solid Core Masowite

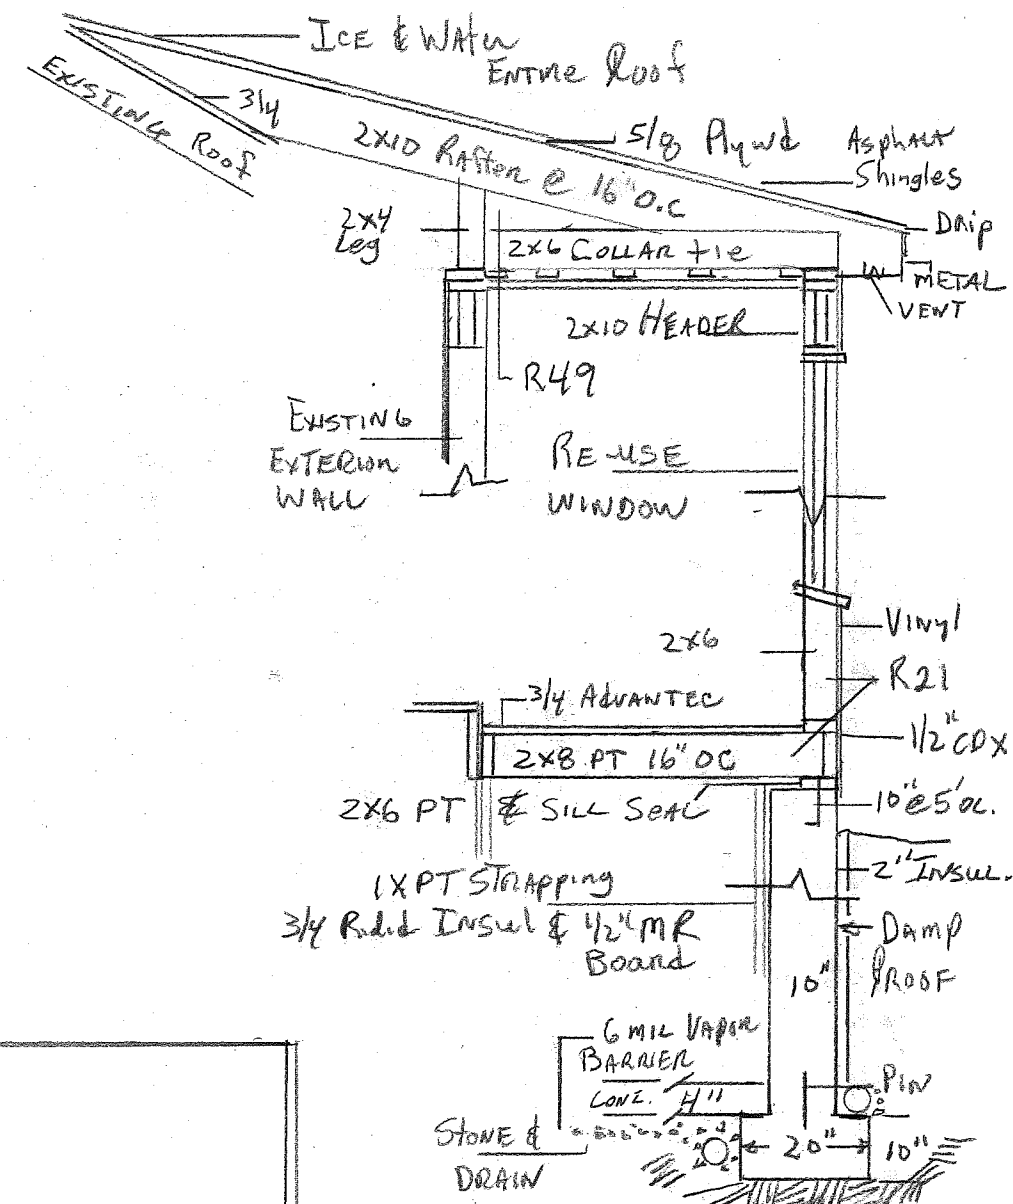

① CELLAR ENTRY DETAIL  
SCALE 3/8" = 1'-0"

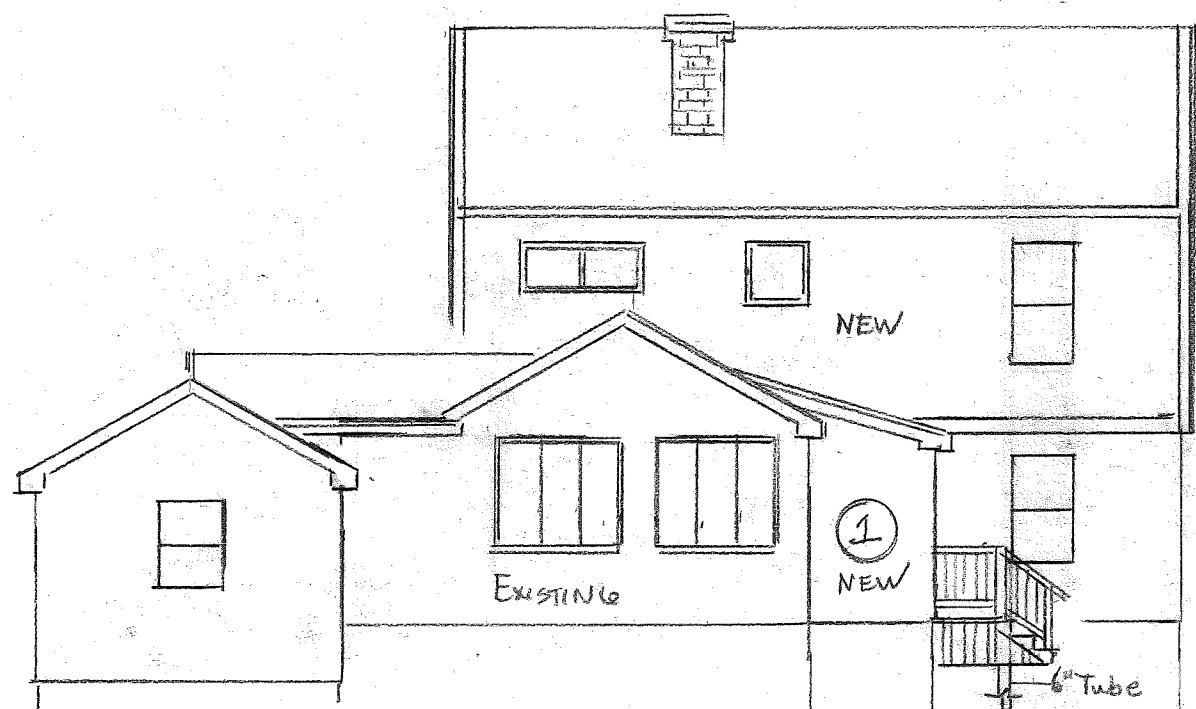

NEW REAR ELEVATION  
SCALE 1/8" = 1'-0"

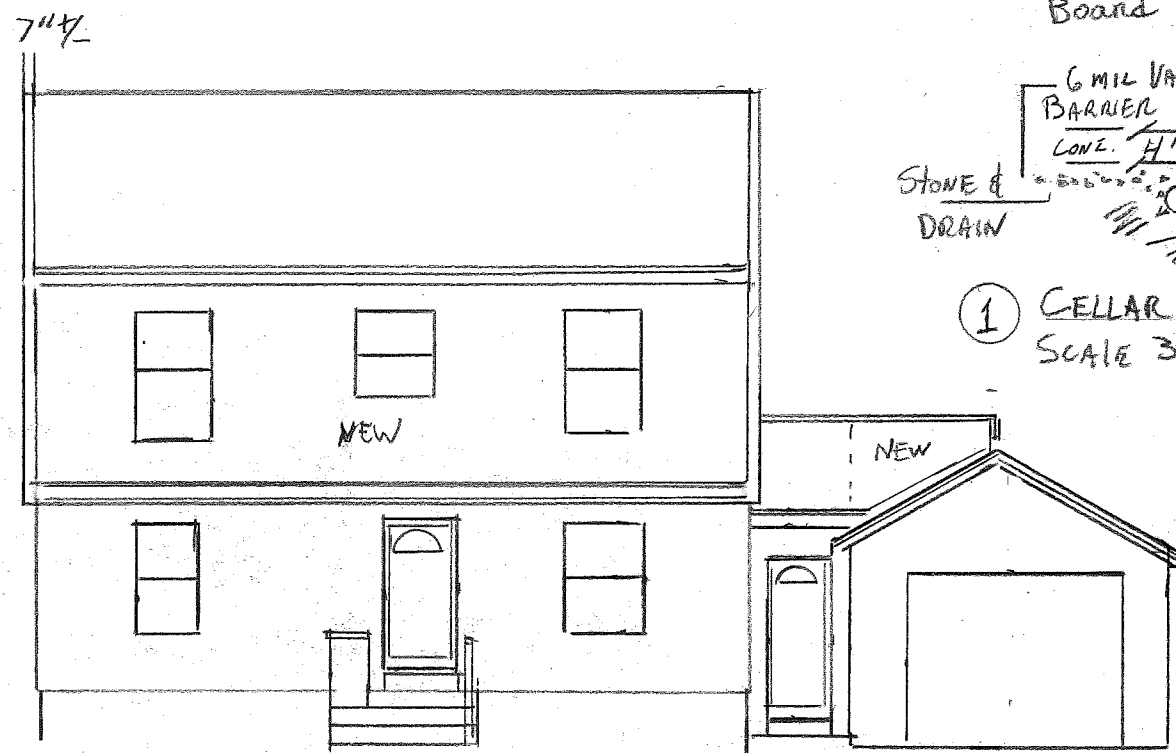

NEW FRONT ELEVATION  
SCALE 1/8" = 1'-0"