

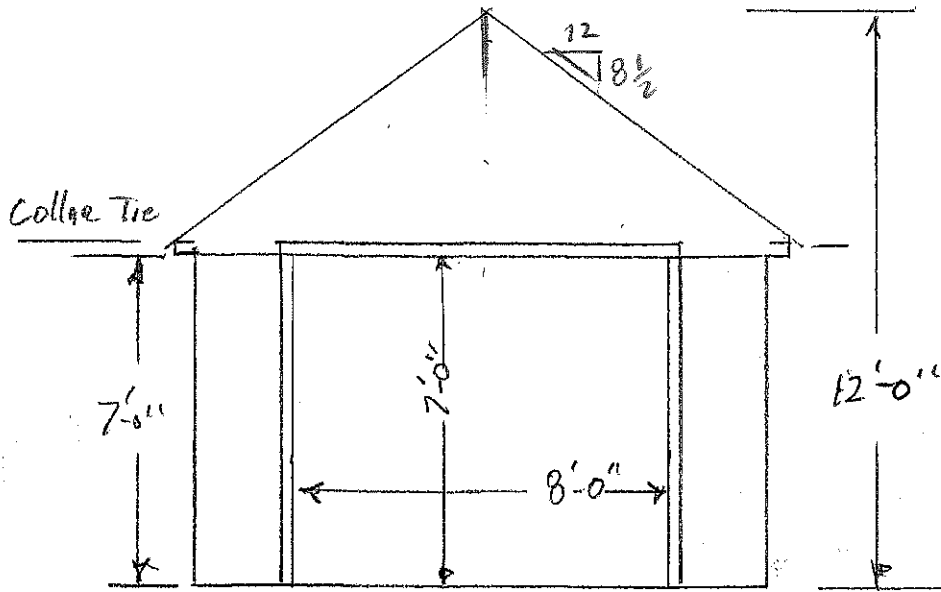


NOTE: There is no Garage door Header, only 2x4 Plates and there is no Room for a garage door operator as the door track is just below the Collar ties, Also See picture in Demo Permit application

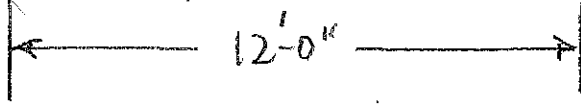

EXISTING GARAGE

NOTE: This design Adds a Header over the garage door and Allows us to install a garage door operator, as well as supports the Ridge

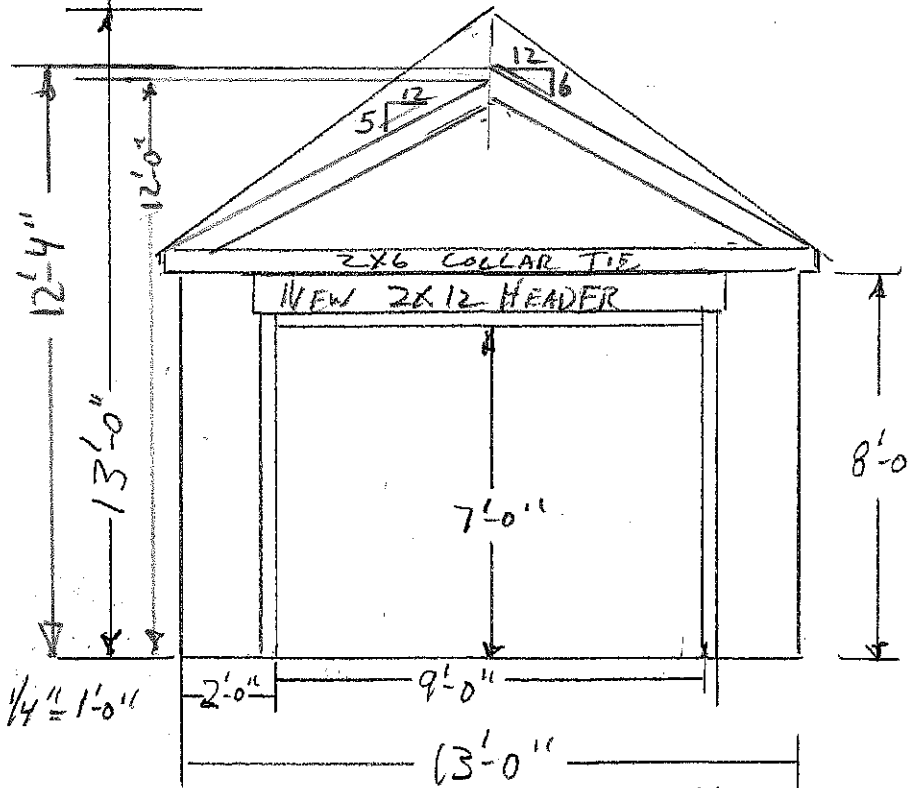

NEW GARAGE PLAN

SCALE = 1/4" = 1'-0"

Garage Height Existing & NEW
 23 St. Joseph St.
 Permit Application # 201602604