



NOTES:

- Plumbing - As Per Code
- ELECTRICAL - As Per Code
- HEAT - Baseboard Hot Water
- Windows - Andersen 400 Series or Paradigm
- DOORS - Exterior Fiberglass
- DOORS - Interior 6 Panel Solid Core Masonite

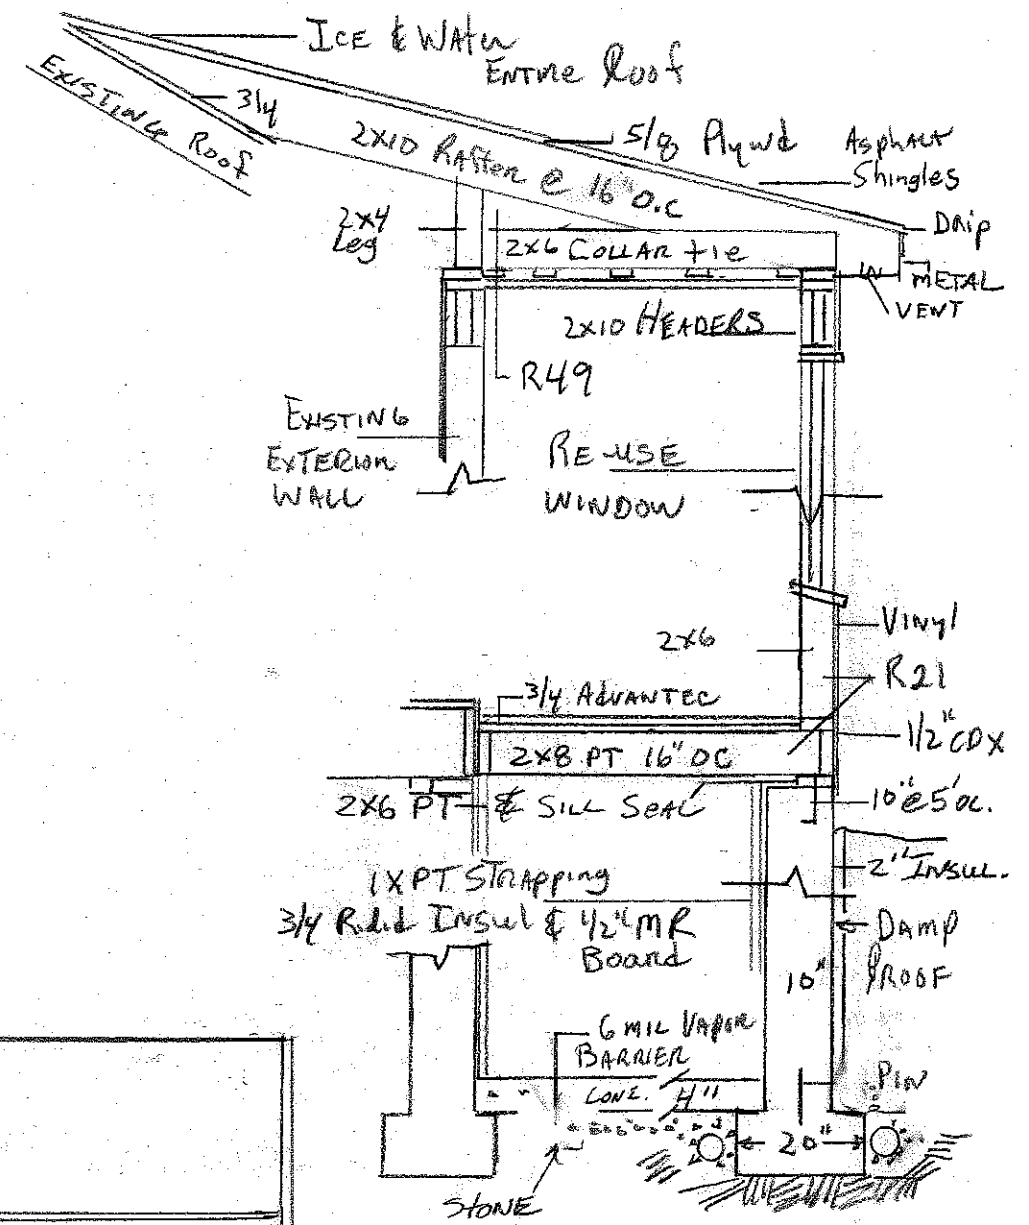


① CELLAR ENTRY DETAIL
SCALE 3/8" = 1'-0"

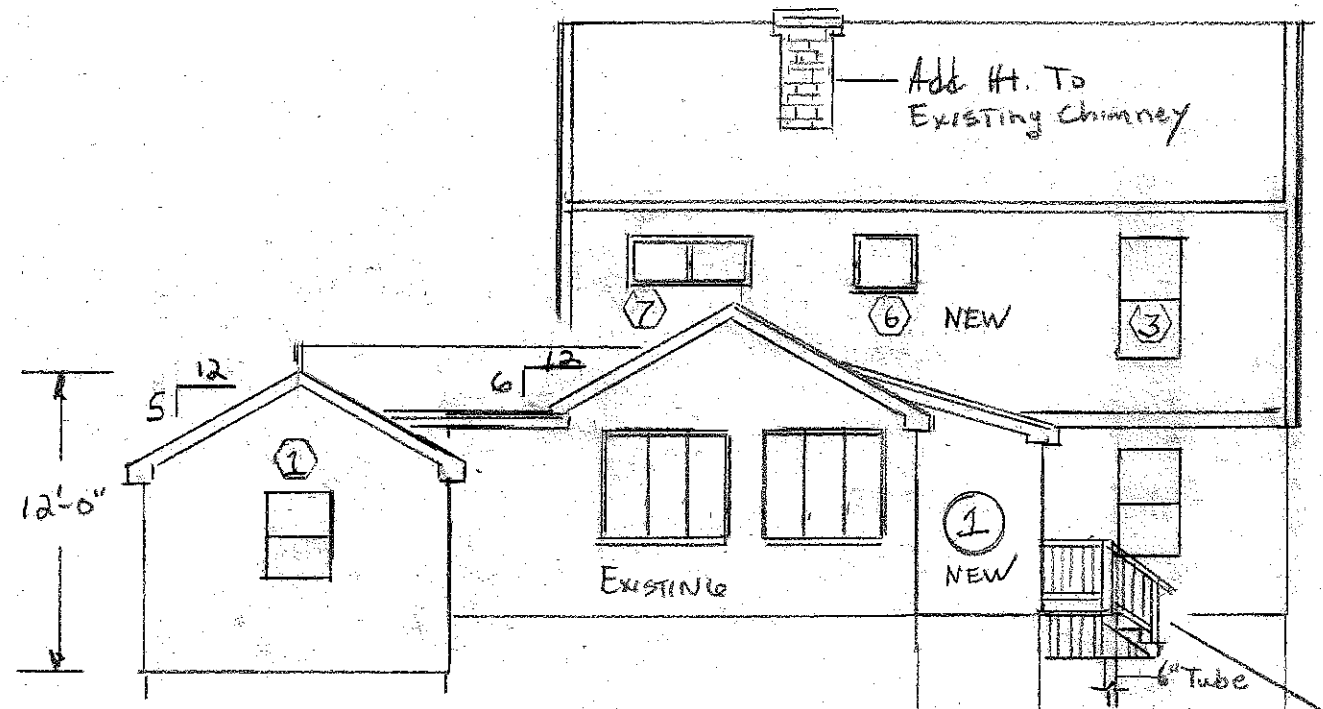

NEW REAR ELEVATION
SCALE 1/8" = 1'-0"

DETAILS ON
Page 5

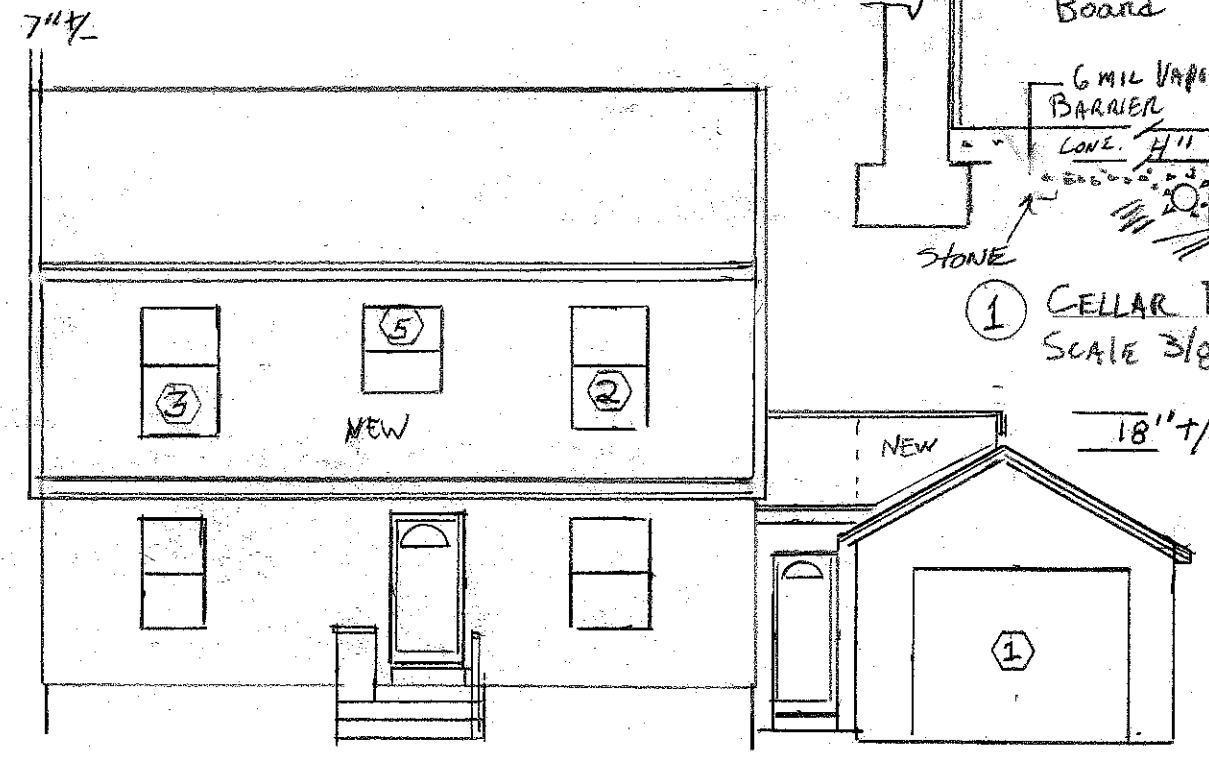

NEW FRONT ELEVATION
SCALE 1/8" = 1'-0"