


NEW CELLAR ENTRY DETAIL
SCALE 3/8" = 1'-0"

WINDOW SCHEDULE

#	LOCATION	TYPE	MANUFACTURER	CATALOG #	ROUGH OPENING & HEADER SIZE
1	GARAGE	Dlb Hung	ANDERSEN	TW2642	4'-4 7/8" x 2'-8 1/8" 3-2x8
2	BEDROOM	Dlb Hung	ANDERSEN	TW3442	4'-4 7/8" x 3'-6 1/8" 3-2x10
3	BEDROOM	Dlb Hung	ANDERSEN	TW21042	4'-4 7/8" x 3'-0 1/8" 3-2x10
4	BEDROOM	Dlb Hung	ANDERSEN	TW3046	4'-8 7/8" x 3'-2 1/8" 3-2x10
5	BATHROOM	Dlb Hung	ANDERSEN	TW2432	3'-4 7/8" x 2'-6 1/8" 3-2x10
6	HALL	AWNING	ANDERSEN	AW281	2'-4 7/8" x 2'-8" 3-2x10
7	BEDROOM	AWNING	ANDERSEN	AW225-2	2'-4 7/8" x 4'-9" 3-2x10

DOOR SCHEDULE

1	GARAGE	OVERHEAD	OVERHEAD DOOR	ThermaCore 297	7'-0" x 9'-7" 3-2x12
2	GARAGE	ENTRY	THERMA-TRU	S262	6'-10 1/2" x 2'-10 1/2" 3-2x8
3	GARAGE	ENTRY-STEEL	THERMA-TRU	TS-210	6'-10 1/2" x 2'-10 1/2" 3-2x8
4	FAMILY RM.	ENTRY	THERMA-TRU	S262	6'-10 1/2" x 2'-10 1/2" 3-2x10
5	BATH	INTERIOR	JELD-WEN	Colonial PRO-CORE	6'-8 1/2" x 2'-4 1/2" 2-2x8
6	BEDROOM	INTERIOR	JELD-WEN	Colonial PRO-CORE	6'-8 1/2" x 2'-10 1/2" 2-2x8
7	CLOSET	INTERIOR	JELD-WEN	Colonial PRO-CORE	6'-8 1/2" x 2'-8 1/2" 2-2x6
8	CLOSET	INTERIOR	JELD-WEN	Colonial PRO-CORE	6'-8 1/2" x 5'-2 1/2" 2-2x8
9	CLOSET-HALL	INTERIOR	JELD-WEN	Colonial PRO-CORE	6'-8 1/2" x 2'-2 1/2" 2-2x8

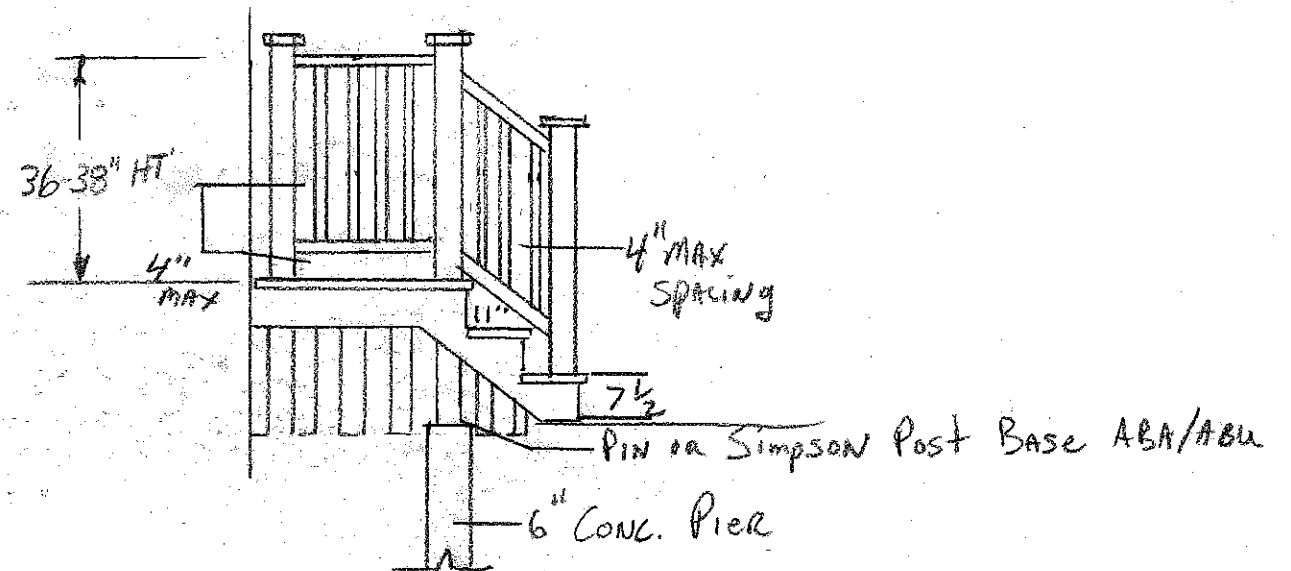

REAR PORCH/STEP DETAIL
SCALE 3/8" = 1'-0"