



NOTES:

- Plumbing - As Per Code
- ELECTRICAL - As Per Code
- HEAT - BASEBOARD HOT WATER
- Windows - ANDERSEN 400 Series or Paradigm
- DOORS - EXTERIOR FIBERGLASS
- DOORS - INTERIOR 6 PANEL SOLID CORE MASOWITE

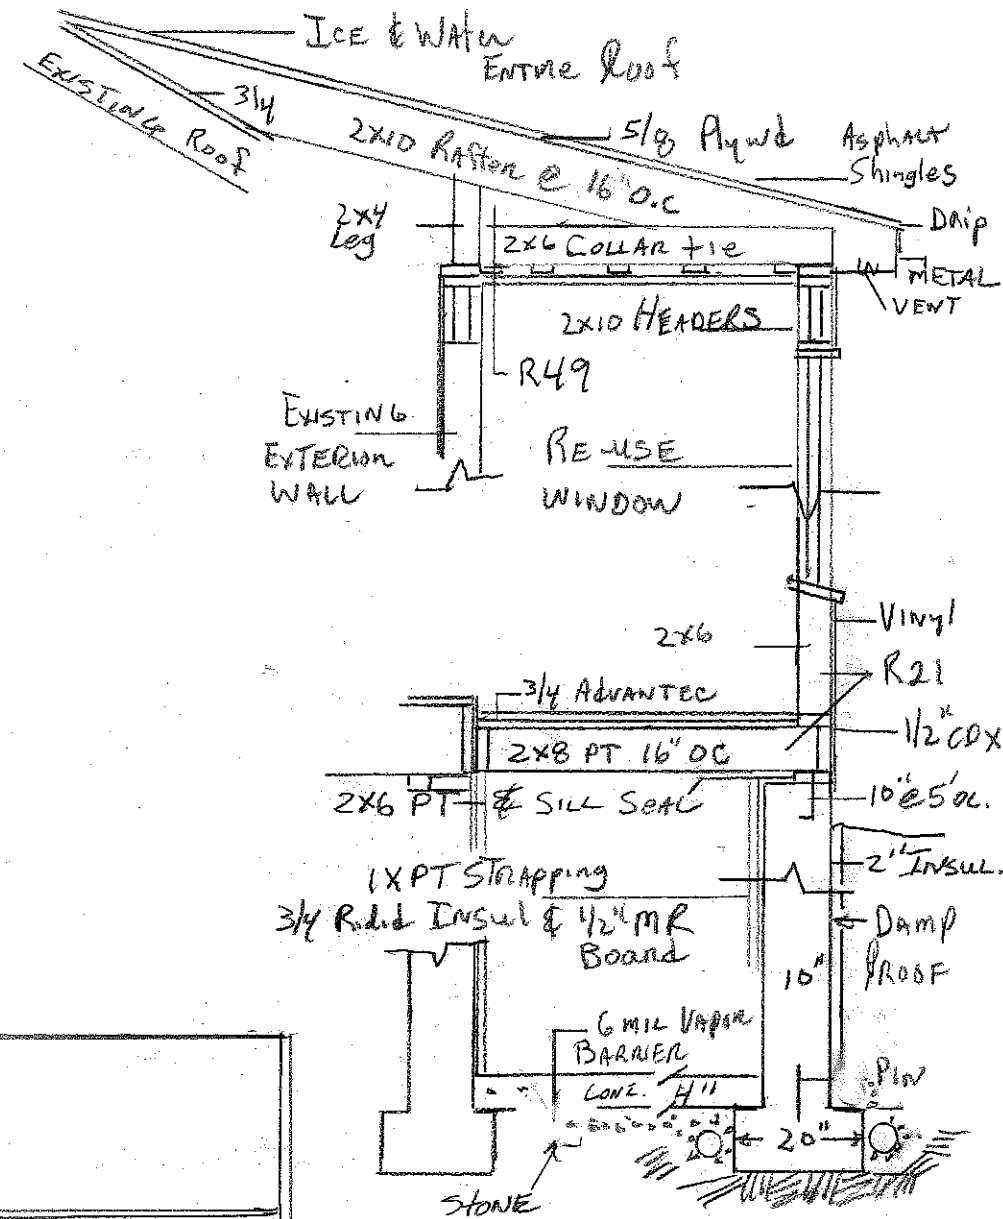


① CELLAR ENTRY DETAIL  
SCALE 3/8" = 1'-0"

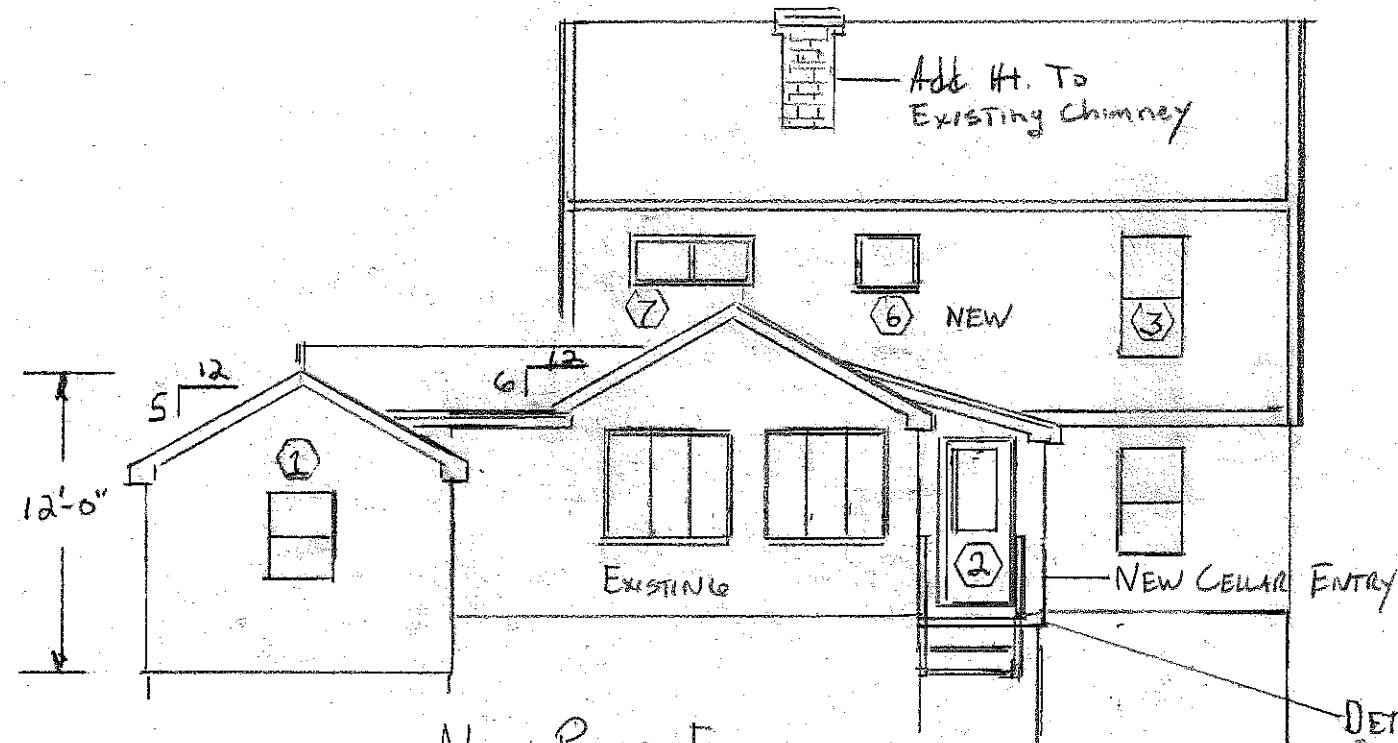

NEW REAR ELEVATION  
SCALE 1/8" = 1'-0"

DETAILS ON  
Page 5

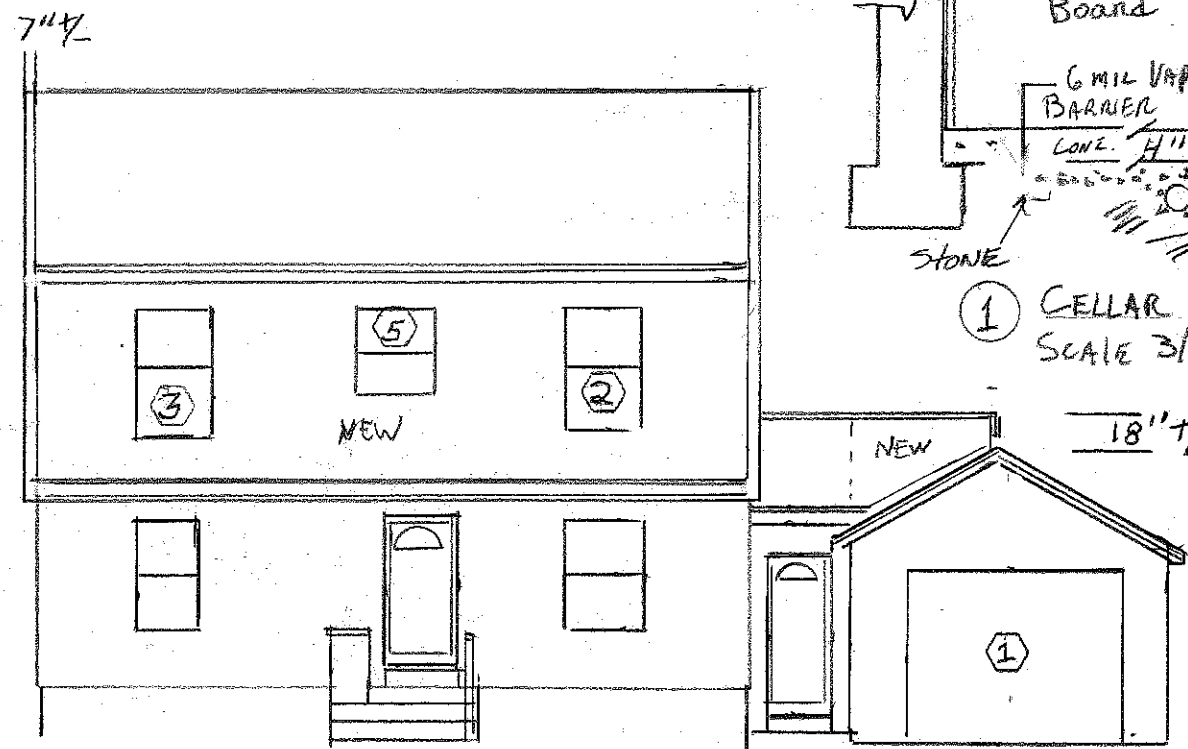

NEW FRONT ELEVATION  
Scale 1/8" = 1'-0"