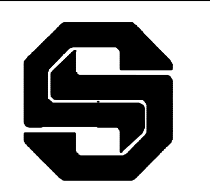



NOTE:
EXISTING BUILDING PLAN DEVELOPED FROM FIELD DIMENSIONS. WALL THICKNESSES VARY AND MAY NOT BE TRULY DEPICTED HERE.

<small>WARNING: THIS DRAWING IS THE PROPERTY AND INSTRUMENT OF SHERIDAN CORPORATION FOR USE WITH THE PROJECT IDENTIFIED BELOW. NO MODIFICATIONS OR CHANGES MAY BE MADE TO THIS DRAWING AND NO USE MAY BE MADE OF THIS DRAWING WITHOUT THE EXPRESS WRITTEN PERMISSION OF SHERIDAN CORPORATION. ANY MODIFICATION, CHANGE OR USE OF THIS DRAWING WITHOUT THE EXPRESS WRITTEN PERMISSION OF SHERIDAN CORPORATION IS WRONGFUL AND IS AT THE USER'S RISK. SHERIDAN DISCLAIMS ANY AND ALL LIABILITY FOR SUCH USE.</small>		Engineering Designs For MAINE CENTERS for HEALTH CARE 980 FOREST AVENUE PORTLAND, MAINE		JOB NO. 031051	 Sheridan <small>www.sheridanincorp.com</small>
DATE 3/18/04	REVISION REVISED TO SHOW EXISTING CONDITIONS ONLY	EST. NO. SIZE TYPE	ENGINEERING DWG. NO. D2 OF	EXISTING FIRST FLOOR PLAN	
DATE 2/2/04	REVISION ADD RENOVATION CODE REQUIREMENTS	DRAWN BY RS	APPROVED BY		SCALE 1/8" = 1'-0"
<small>PLOT DATE: 3-30-2004 PLOT TIME: 3:24 PM PATHNAME: N:\DCAD\TDIG\1105\RS\031051.DI-3.AEC</small>		<small>DataCAD® FILE NAME:</small>	<small>G.T.V. NAME: D2</small>		DESIGN BUILDER