



218 WATSON ST. PART.

Maey Kargman

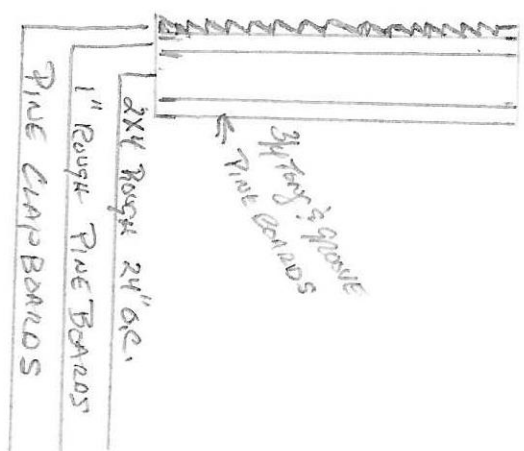


WALLS

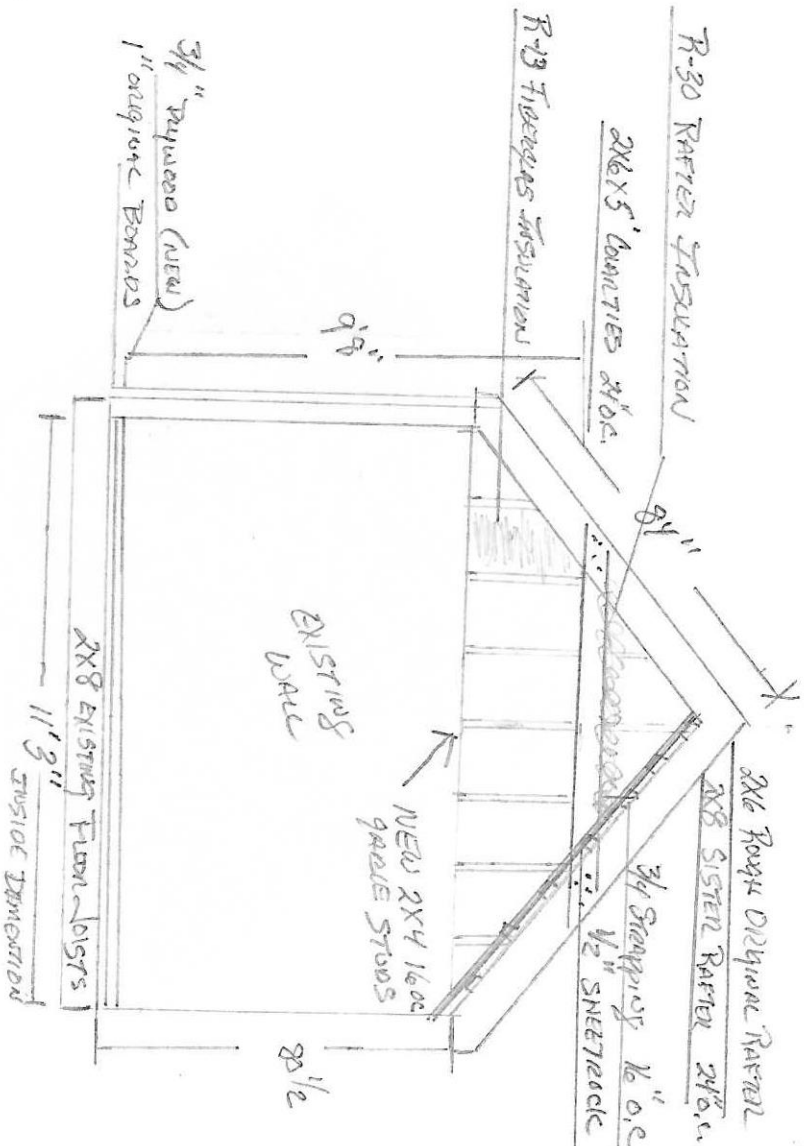


GABLE RE-WORK / EXISTING

218 WATSON ST. PART.

Maey Kargman

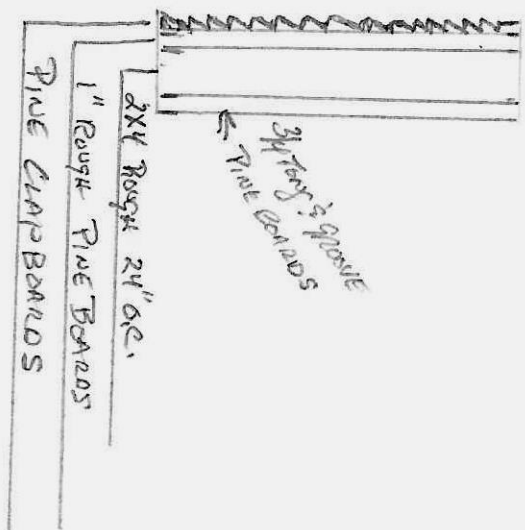

WALLS

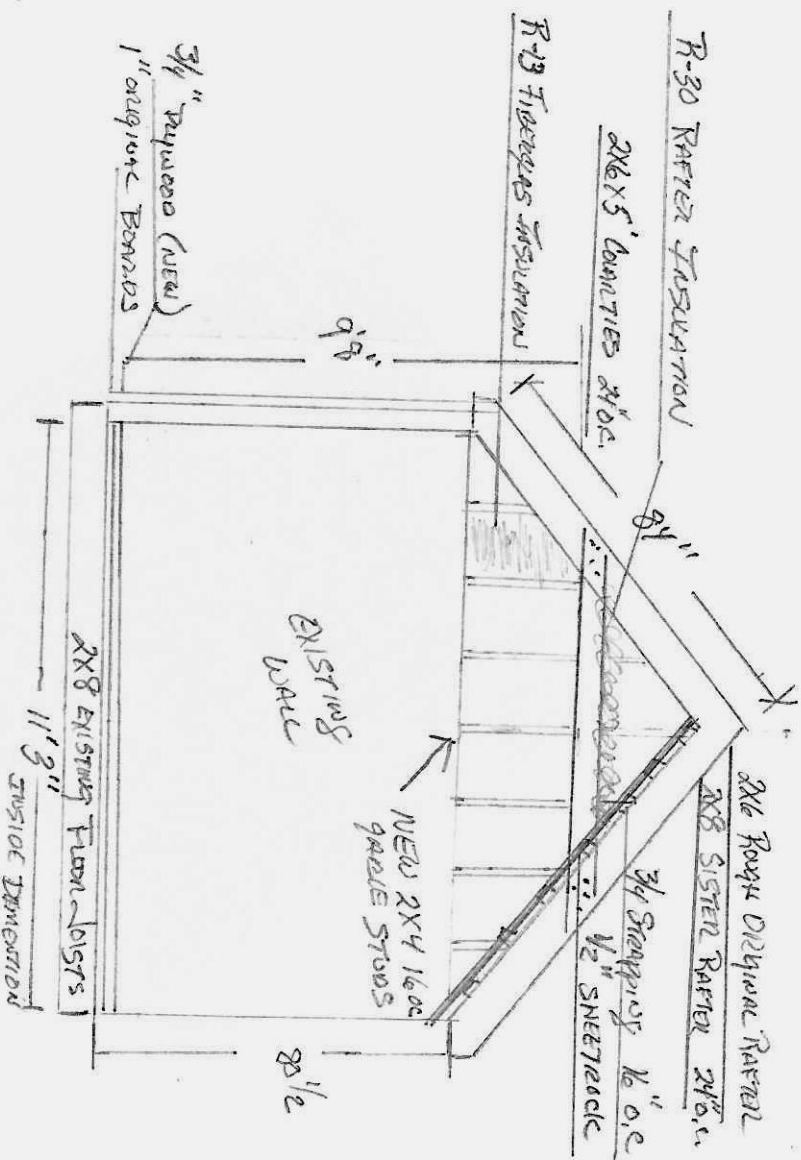

GABLE RE-work / EXISTING