


# HIGH GAIN FIBERGLASS ANTENNA

## DETAIL "B"

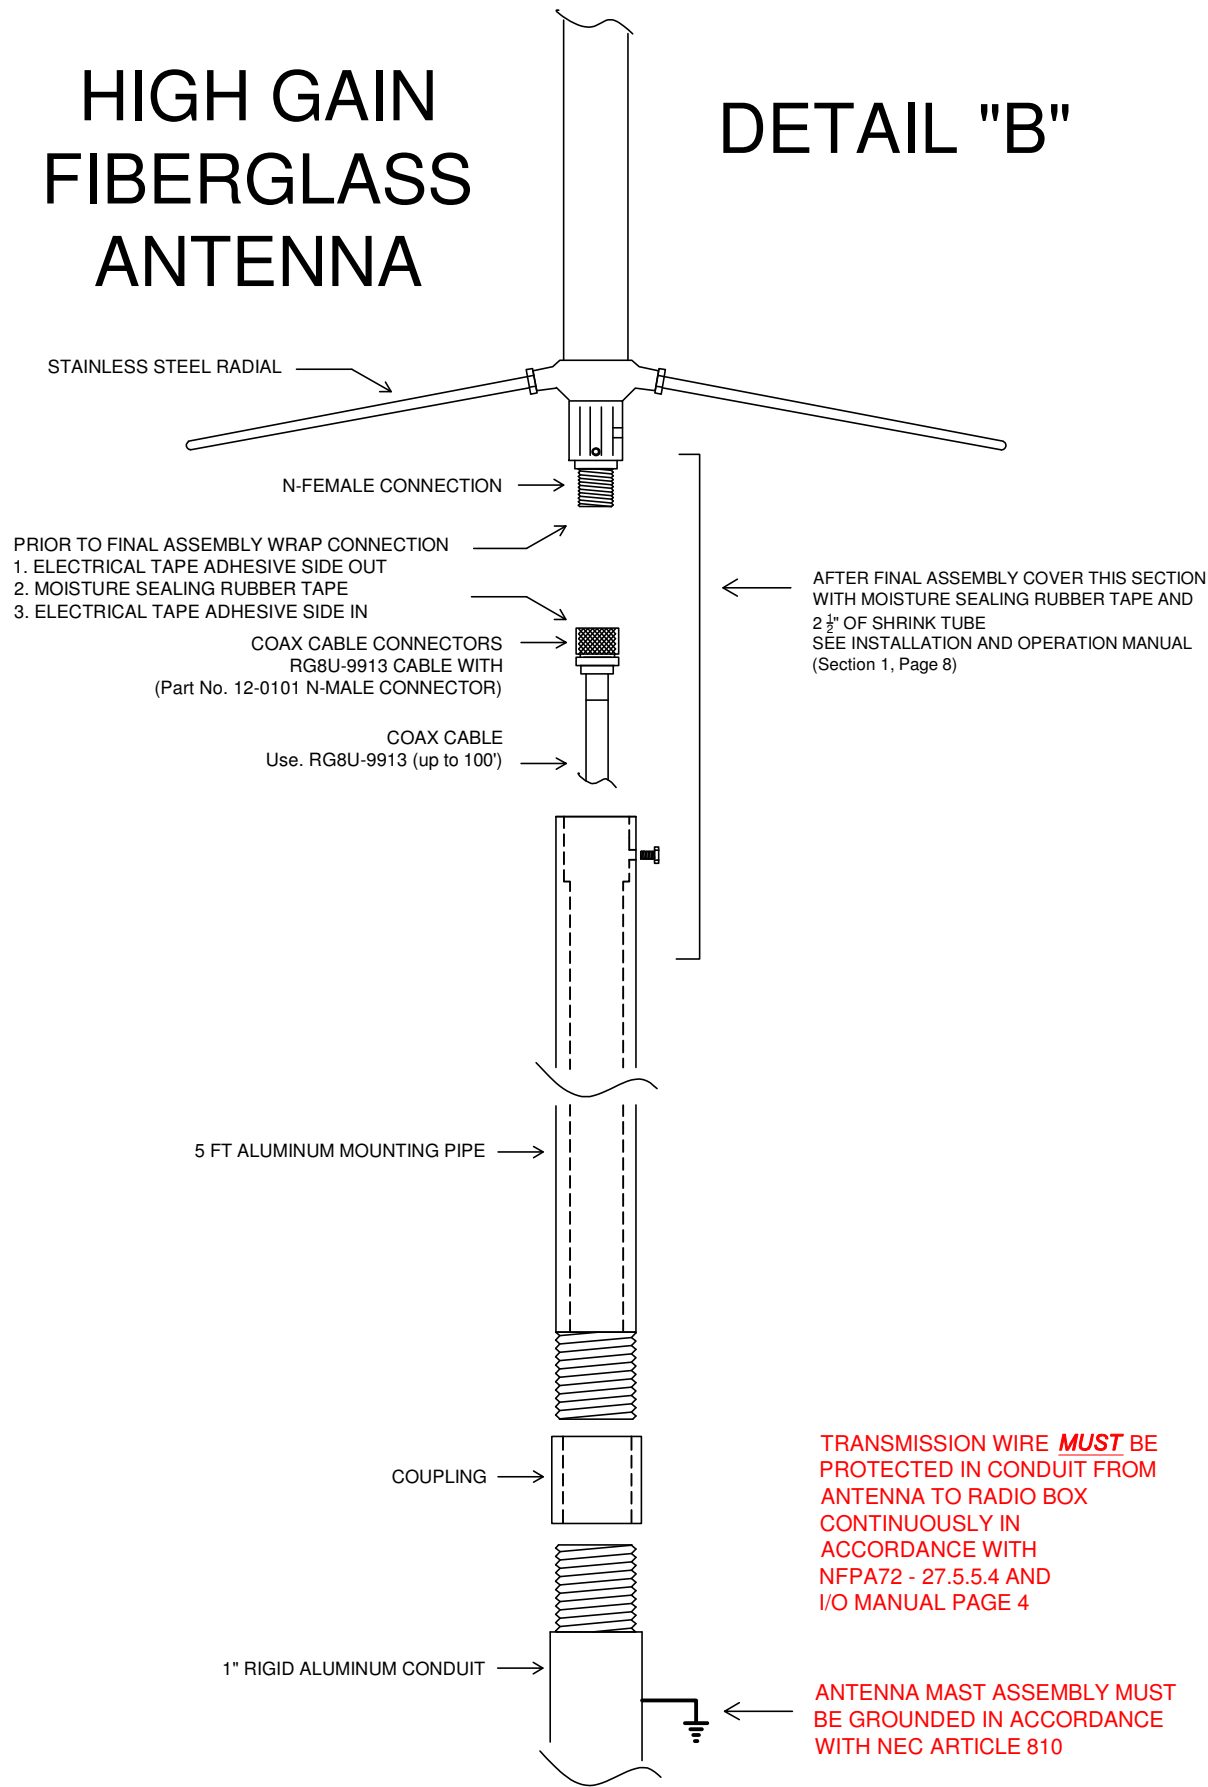

AES  
 Radio Transceiver  
 High Gain Fiberglass  
 Antenna Installation  
 DETAIL "B"

SCALE: NTS

REV.	DESCRIPTION	DATE	DRWN	RVWD
1	AES High Gain Fiberglass Antenna Installation Detail B	3/13	Jeff P.	

  
**R.B. Allen**  
 Co., Inc.  
P.O. BOX 770  
 131 LAFAYETTE RD  
 NO. HAMPTON, NH 03862  
 1-800-258-7084

DWG NAME: **AES**  
**Radio Transceiver**  
**High Gain Fiberglass**  
**Antenna Installation**  
**DETAIL "B"**