


SUBSCRIBER UNIT INSTALLATION

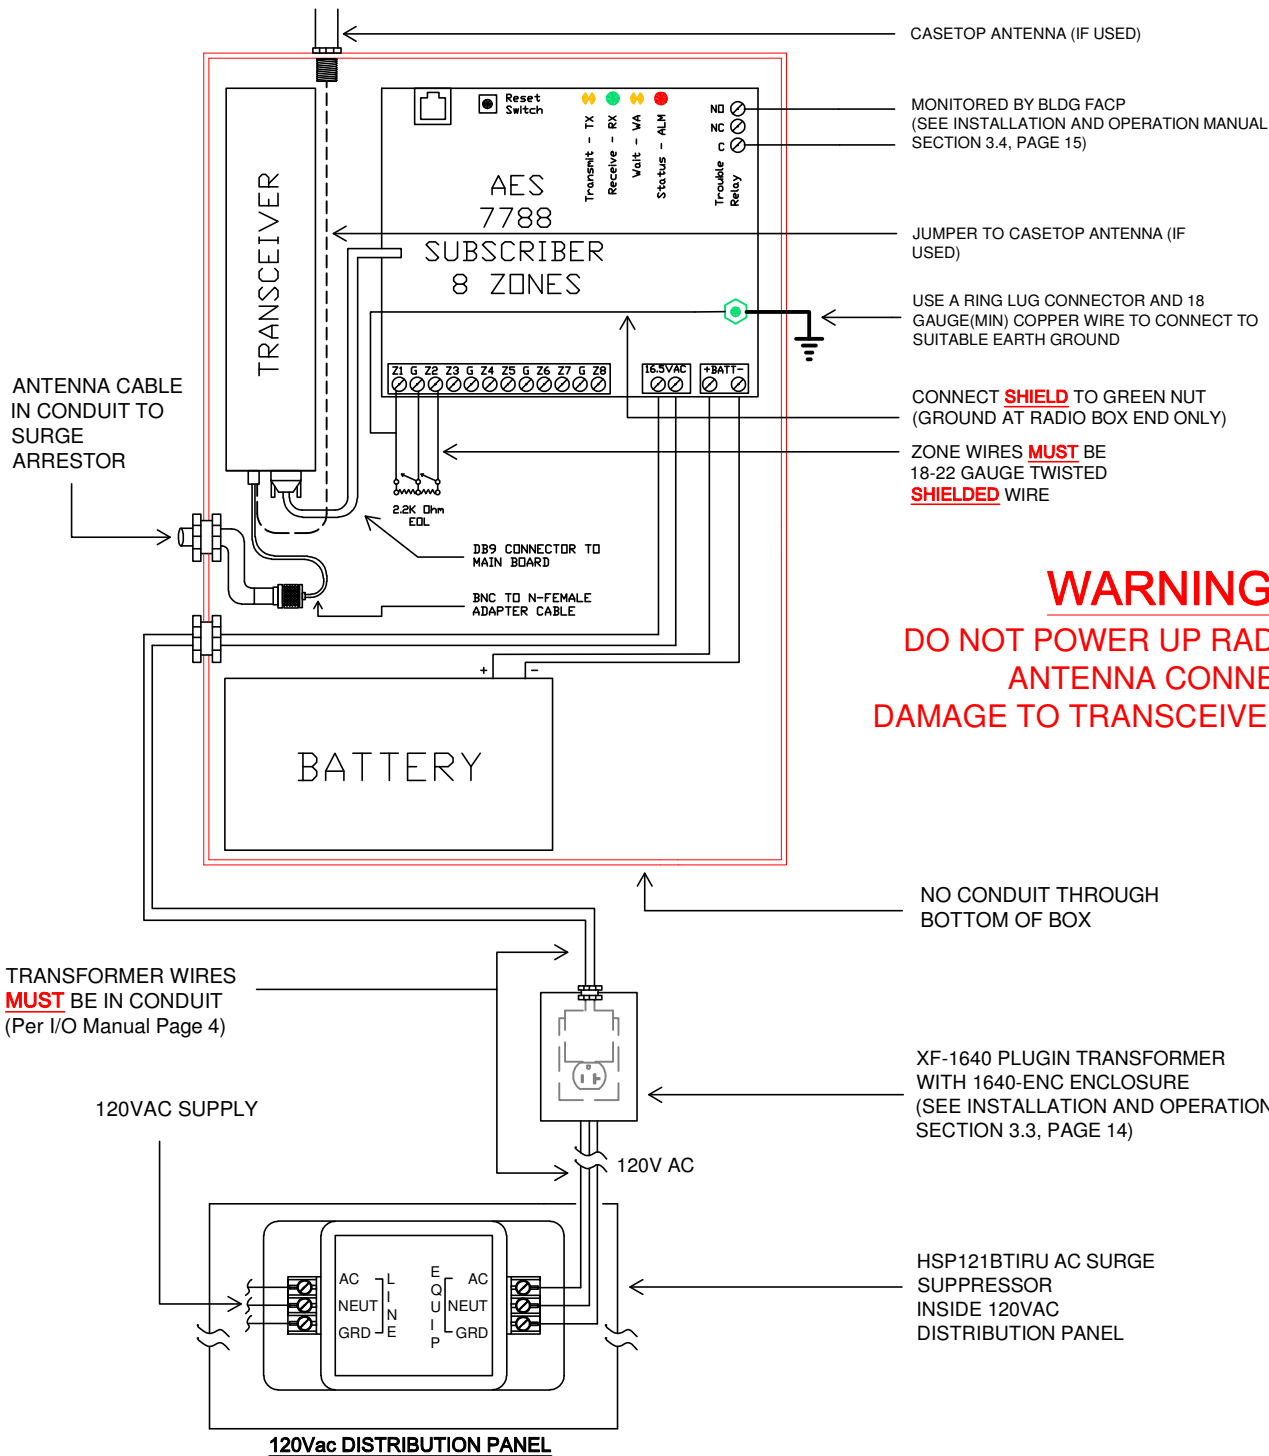

WARNING
 DO NOT POWER UP RADIO WITHOUT
 ANTENNA CONNECTED
 DAMAGE TO TRANSCEIVER WILL OCCUR

AES
 Radio Transceiver
 SUBSCRIBER
 UNIT

SCALE: NTS

REV.	DESCRIPTION	DATE	DRWN	RVWD
1	AES Subscriber Unit	3/13	Jeff P.	

R.B. Allen
 Co., Inc.

 P.O. BOX 770
 131 LAFAYETTE RD
 NO. HAMPTON, NH 03862
 1-800-258-7064

DWG NAME:
AES
Radio Transceiver
SUBSCRIBER UNIT