


CONCEPT OF DESIGN
SEPTEMBER 12, 2013
SCHEMATIC DEVELOPMENT
NOVEMBER 14, 2013
PERMITS
JANUARY 10, 2014
RELEASED FOR BIDDING ONLY - JANUARY 07, 2014

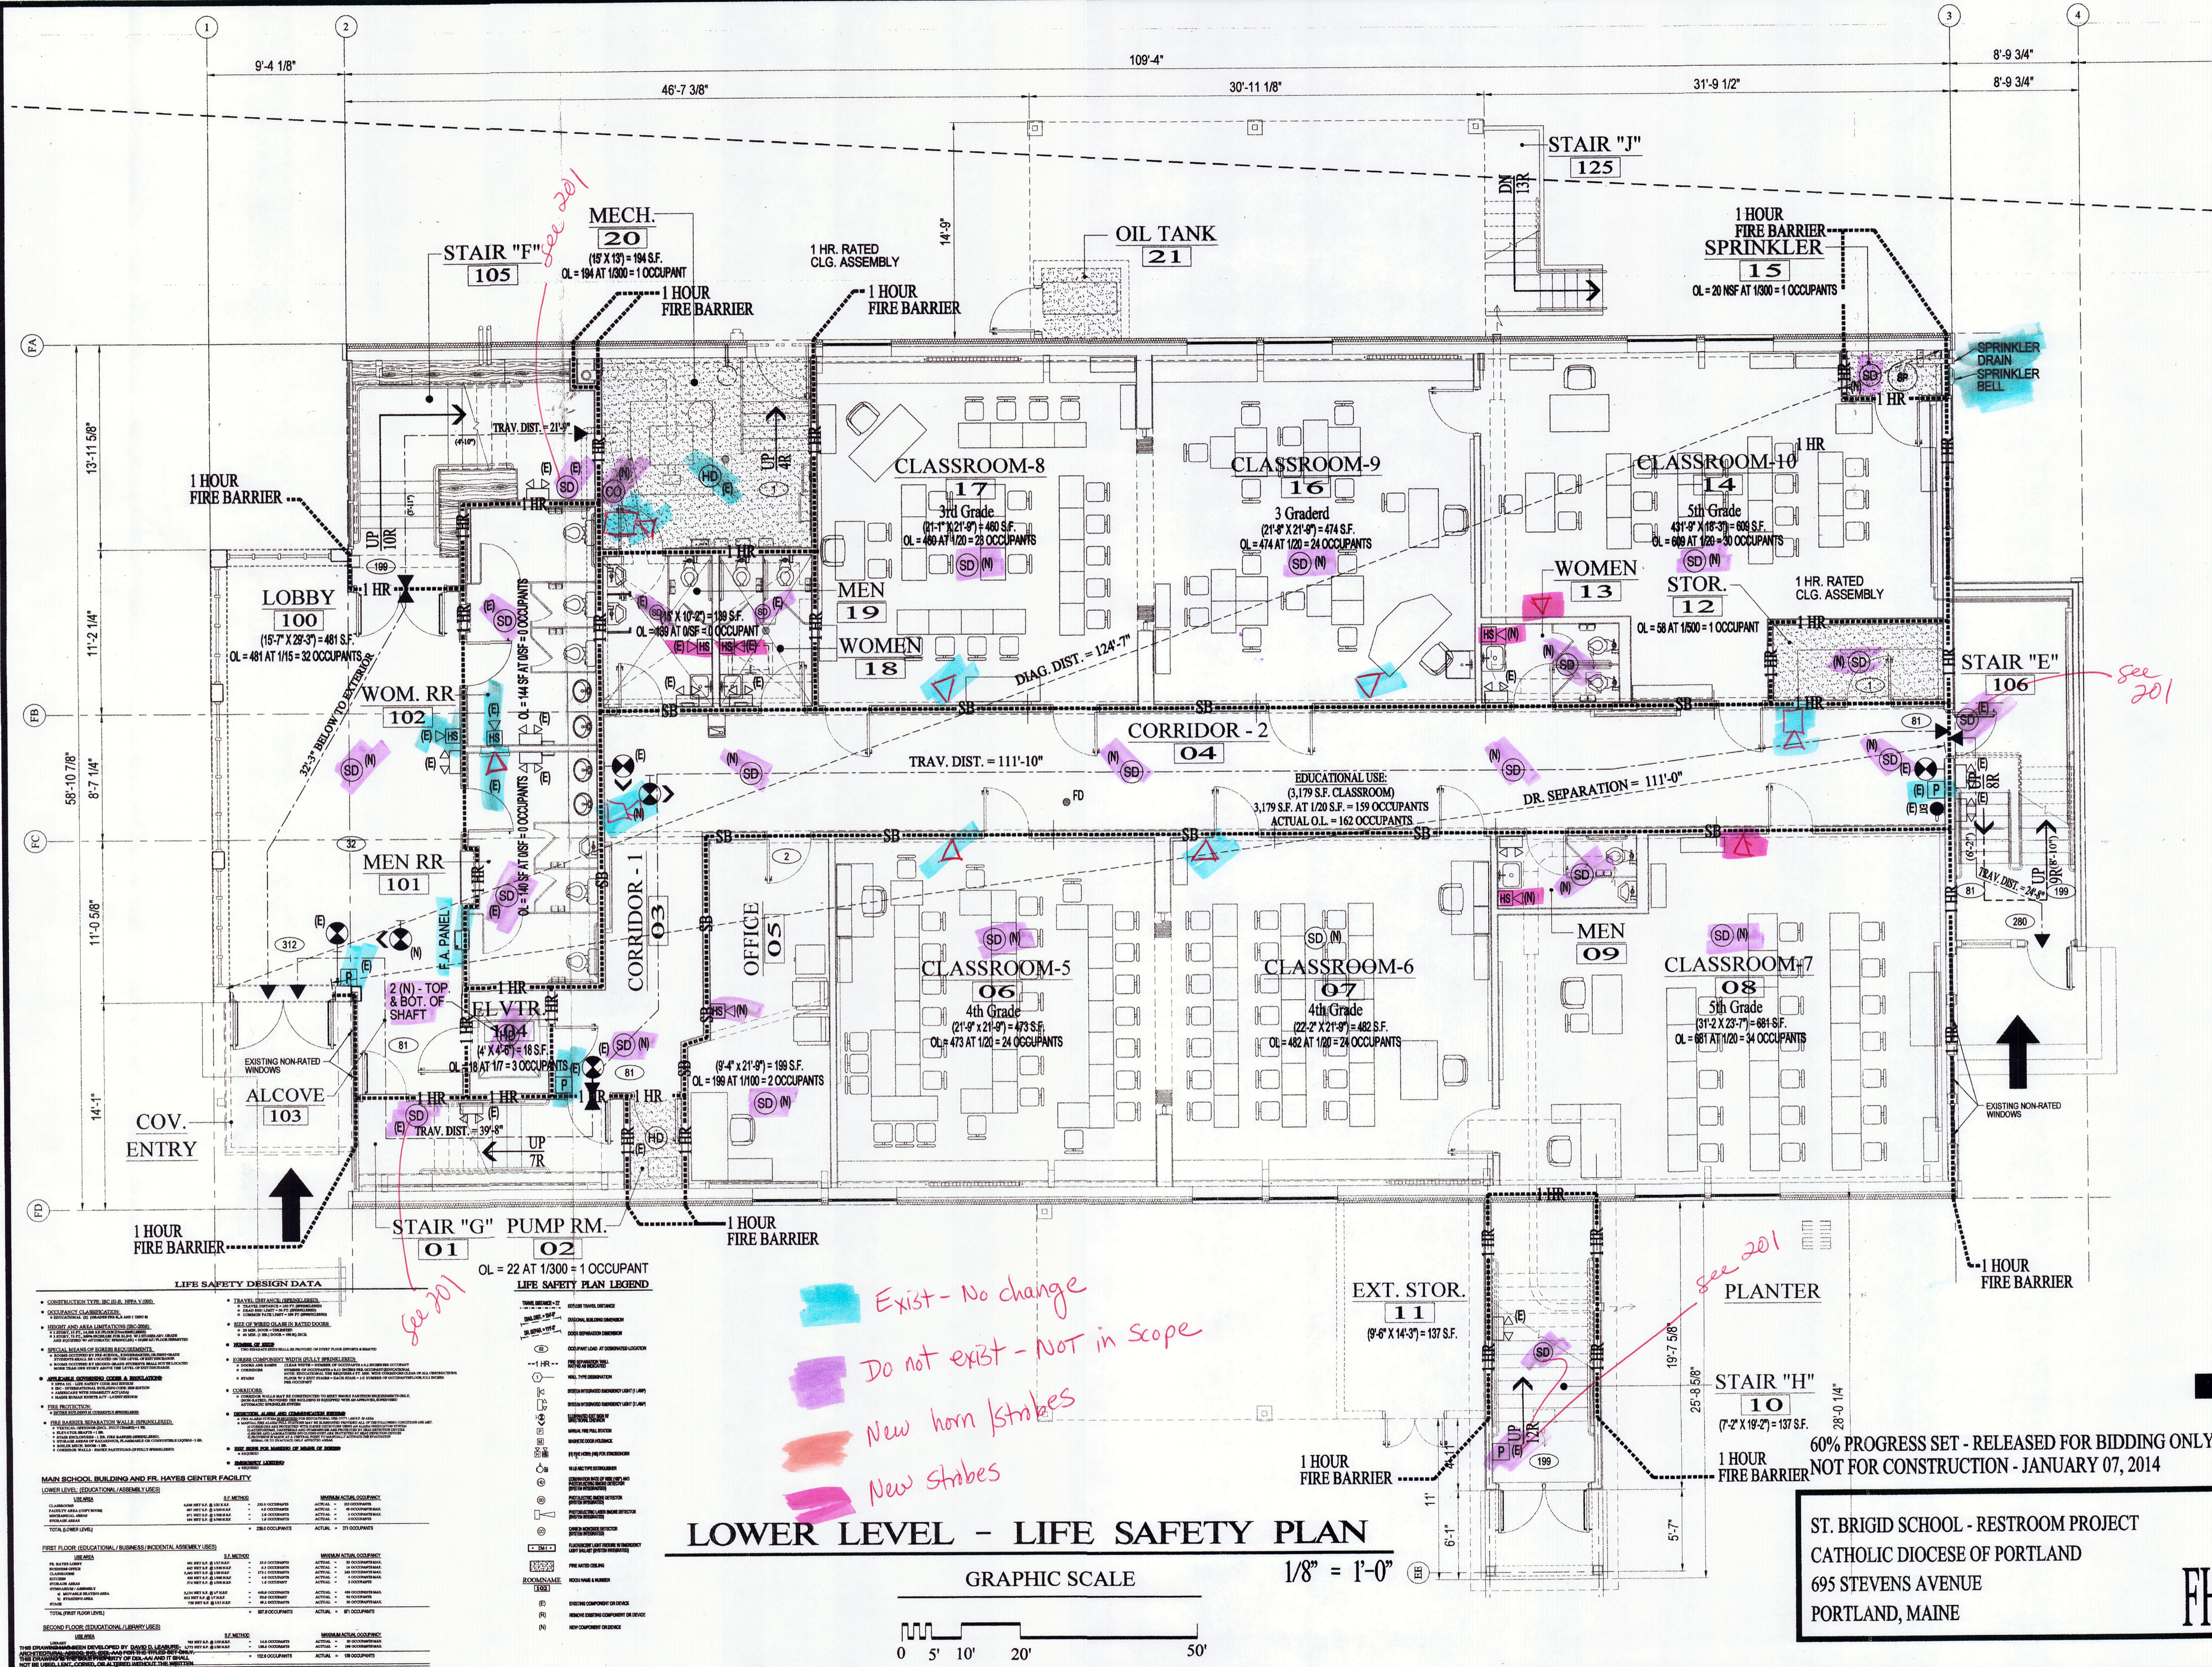

see 201

see 201

see 201

Exist - No change
Do not exist - NOT in scope
New horn strokes
New strokes

LIFE SAFETY DESIGN DATA

MAIN SCHOOL BUILDING AND FIR HAYES CENTER FACILITY

LOWER LEVEL (EDUCATIONAL ASSEMBLY USES)



FIRST FLOOR (EDUCATIONAL / BUSINESS / INCIDENTAL ASSEMBLY USES)


SECOND FLOOR (EDUCATIONAL / LIBRARY USES)


LOWER LEVEL - LIFE SAFETY PLAN

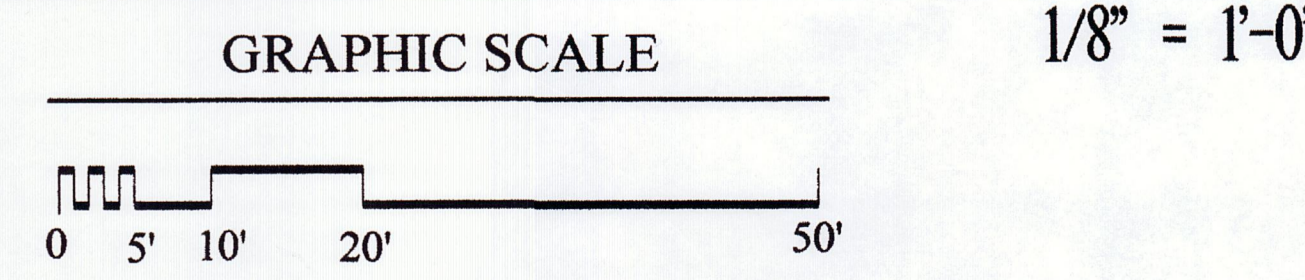

60% PROGRESS SET - RELEASED FOR BIDDING ONLY
NOT FOR CONSTRUCTION - JANUARY 07, 2014

ST. BRIGID SCHOOL - RESTROOM PROJECT
CATHOLIC DIOCESE OF PORTLAND
695 STEVENS AVENUE
PORTLAND, MAINE

FHR-LS-200

DAVID D. LEASURE - ARCHITECTURAL ASSOCIATES INC.
1344 WASHINGTON AVENUE PORTLAND, MAINE PH. (207) 797-8661 FAX (207) 797-8533
PROJECT NO: 082713 PROJECT TITLE: ST. BRIGID SCHOOL - RESTROOM PROJECT
SCALE: 1/8" = 1'-0" SHEET TITLE: LOWER LEVEL - LIFE SAFETY PLAN