



**NO  
EXCUSES!**

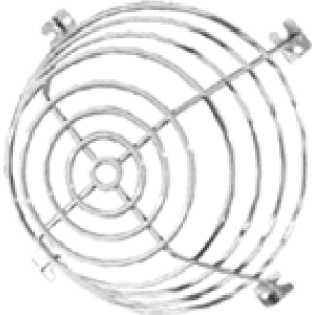

Smoke Detector  
Guard



Heat Detector  
Guard

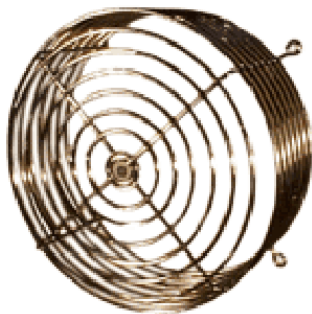

Smoke Detector  
Guard

## SAE Device Guards

Our Device Guards are designed to protect audio visuals, heat detectors, smoke detectors and a variety of other devices. Manufactured of welded steel wire construction, these durable designs are engineered to protect the vital components of building systems without interfering with the device's operation.

The SDG's universal design provides maximum strength, air flow and visibility. Select from our variety of device guards and add a custom finish to compliment interiors, and to avoid vandalism, add optional custom tamper resistant hardware. Custom hardware and finishes sold separately.


### Standard Features:

- Heavy gauge welded steel wire construction
- Durable finishes
- Installation hardware included

### Options:

- Tamper resistant hardware
- Custom finish

Welded Steel Wire

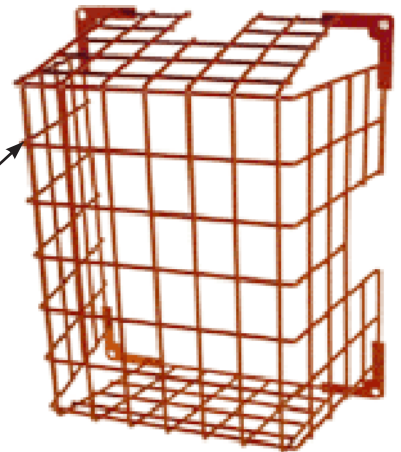

Rectangular Signal  
Guard



ISO 9001  
REGISTERED  
COMPANY







**ACEBOX**


Space Age Electronics, Inc.  
www.1sae.com  
**800.486.1723** Toll Free  
508.485.0966 Local  
508.485.4740 Fax

## Specifications:


The SDG, SAE Device Guards, are constructed of heavy gauge welded steel wire and come standard in a white, red or chrome finish. Optional custom finishes and tamper resistant hardware are available upon request. Mounting hardware included.

## Usable Interior Space

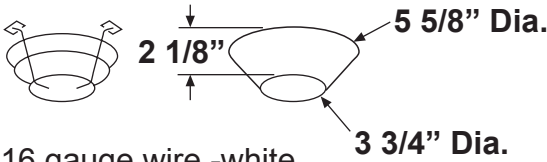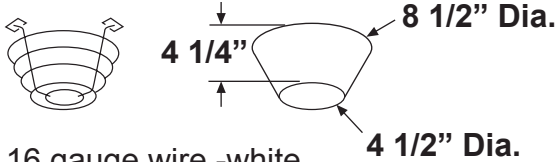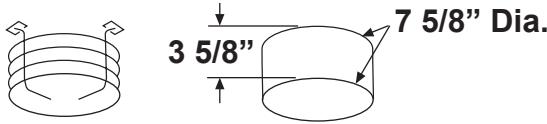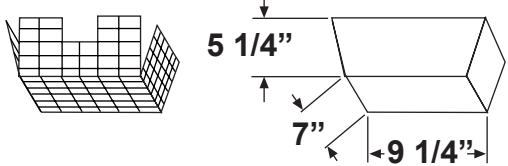
<p>Heat Detector Guard - SSU03501</p>  <p>16 gauge wire -white</p>	<p>Smoke Detector Guard - SSU03500</p>  <p>16 gauge wire -white</p>
<p>Smoke Detector Guard - SSU03515</p>  <p>11 gauge wire -chrome</p>	<p>Rectangular Signal Guard - SSU03505</p>  <p>16 gauge wire -red</p>

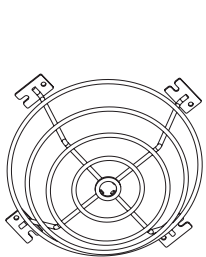


Heat Detector Guard  
**SSU03501**  
White

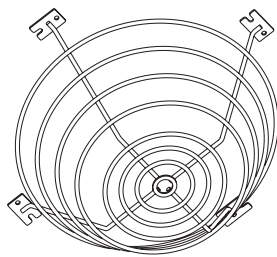

Smoke Detector Guard  
**SSU03500**  
White

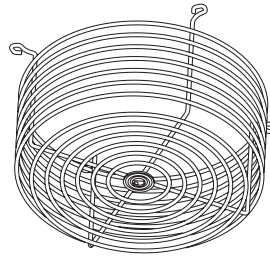

Smoke Detector Guard  
**SSU03515**  
Chrome

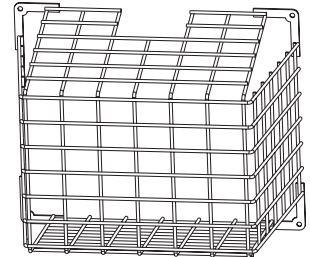

Rectangular Signal Guard  
**SSU03505**  
Red

## Ordering Information:

Part #	Description
SSU03501	Small Round Heat Detector Guard, White
SSU03500	Large Round Smoke Detector Guard, White
SSU03515	Large Round Smoke Detector Guard, Chrome
SSU03505	Rectangular Signal Guard, Red



Space Age Electronics, Inc.  
www.1sae.com  
800.486.1723 Toll Free  
508.485.0966 Local  
508.485.4740 Fax

No Excuses, Just Solutions!

This document is subject to change without notice, see doc # ED0479 for legal disclaimer

ED0057

LT10109

Rev.D

2/2