


0	CONCEPTUAL DESIGN	MAY 2009 - 2012
1	SCHEMATIC DESIGN	JUNE 15, 2012
2	PERMITTING	JUNE 15, 2012
3	REV. PER STRUCT REVIEW	JUNE 25, 2012

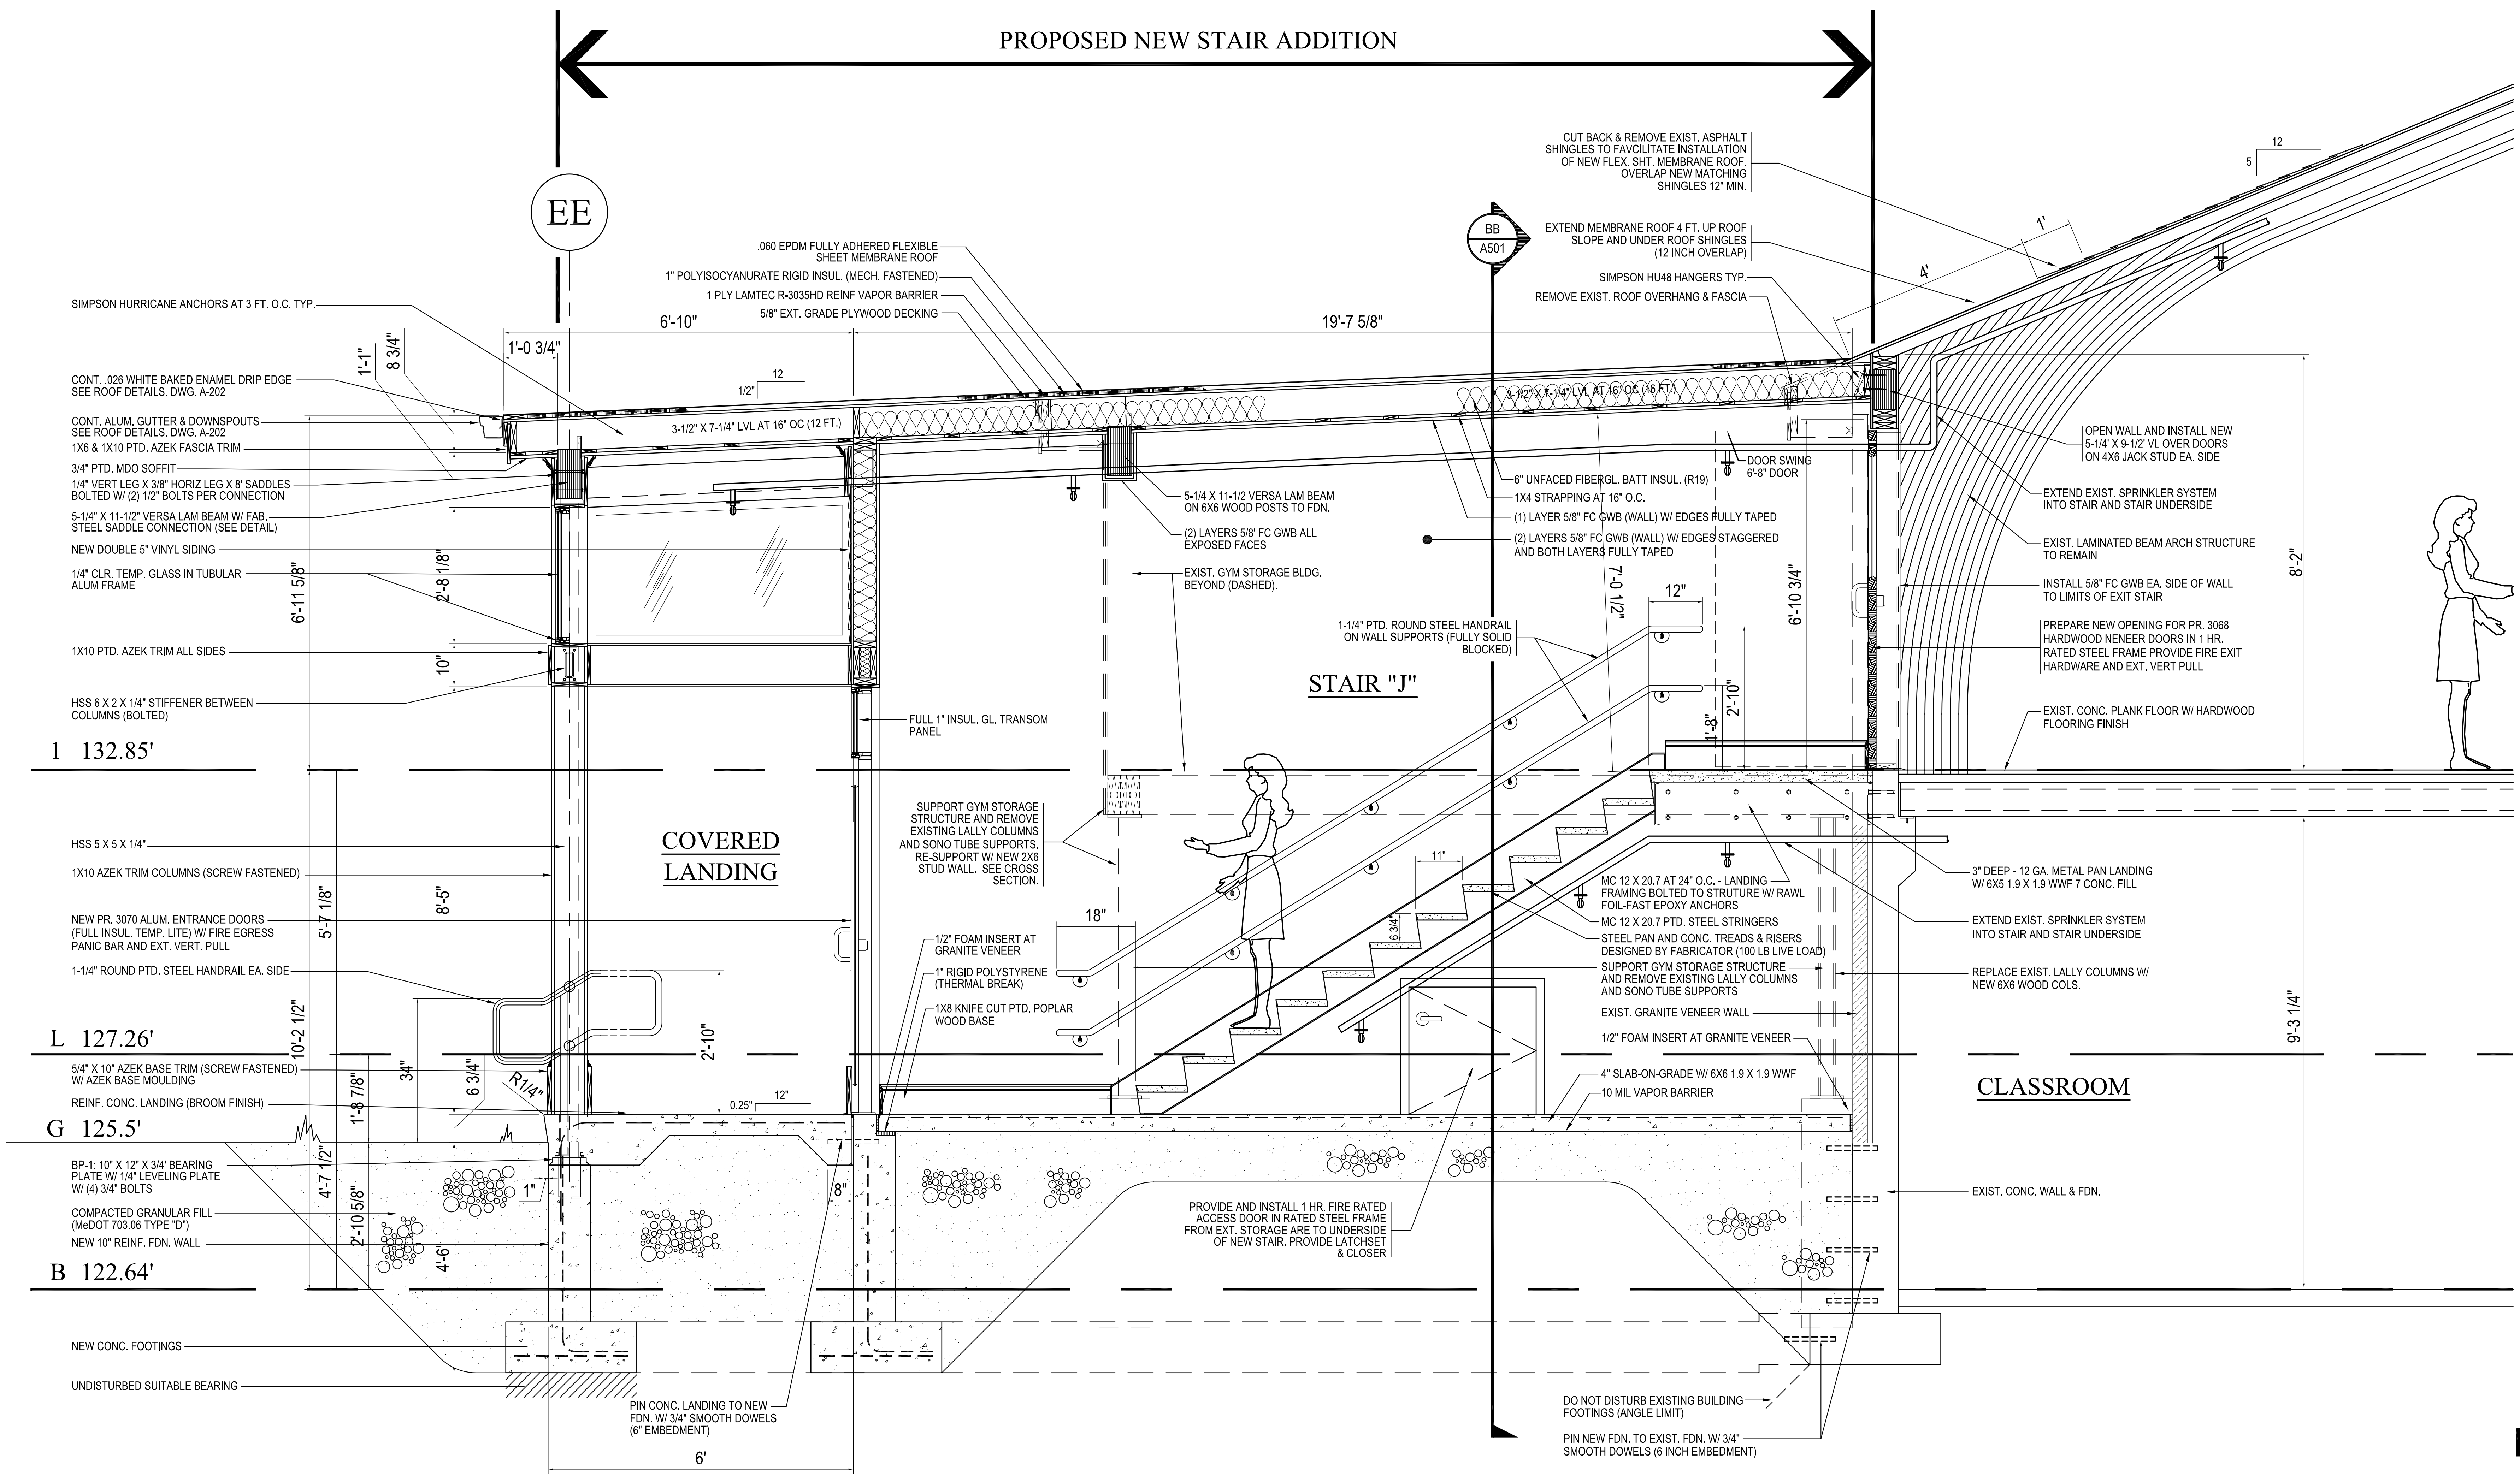

STAIR SECTION - "A-A"

3/4" = 1'-0"

DAVID D. LEASURE - ARCHITECTURAL ASSOCIATES INC.
 1344 WASHINGTON AVENUE PORTLAND, MAINE PH. (207) 797-8661 FAX (207) 797-8533
 PROJECT NO. 080111 PROJECT TITLE: ST. BRIGID SCHOOL RENOVATION
 SCALE: 3/4" = 1'-0" SHEET TITLE: STAIR SECTION A-A

REL. FOR PRICING & PERMITTING - JUNE 25, 2012
 NOT FOR CONSTRUCTION



ST. BRIGID CATHOLIC SCHOOL
 FR. HAYES CENTER - STAIR ADDITION
 695 STEVENS AVENUE
 PORTLAND, MAINE 04103

FH-A-500 R1

THIS DRAWING HAS BEEN DEVELOPED BY DAVID D. LEASURE, ARCHITECTURAL ASSOCIATES INC. ALL RIGHTS RESERVED. NO PART OF THIS DRAWING IS TO BE REPRODUCED OR TRANSMITTED IN ANY FORM OR BY ANY MEANS, ELECTRONIC OR MECHANICAL, WITHOUT THE WRITTEN CONSENT OF DAVID D. LEASURE, ARCHITECTURAL ASSOCIATES INC. ALL RIGHTS RESERVED.