

Specifications For: 77 7/16" x 67 15/32" Two Wide Frame Size Milestone Double Hung

Glass: 1/8" Clear Glass Exterior Lite, 1/4" Airspace Filled With Argon,
1/8" Soft Coat Low E Interior Lite, Gray Edge Spacer Bar

Sash: Solid Pine sash. Mortice, tenon and pinned corners. Cabot Painted "Linen
White" Exterior, Primed Interior. Cabot Painted Sash = Primer Plus 2 Coats.

Frame: Pine. 6-1/4" Jamb Depth Cabot Painted "Linen White" Exterior,
Primed Interior, 5/4x1 23/32" (actual) Pine Finger Joint Casing, Mahogany Historic
Sill Nose / Mahogany Sill, Direct Mull, Cabot Painted Frame = Primer Plus 1 Coat.


Divided Lights: 7/8" Simulated Divided Light with Gray Pencil Spacer 6/6

Hardware: 2 Bronze Sash Locks (Applied)

Screen: White Aluminum Full Screen with Charcoal Aluminum Mesh

Quantity: Eight (8)

Approval:

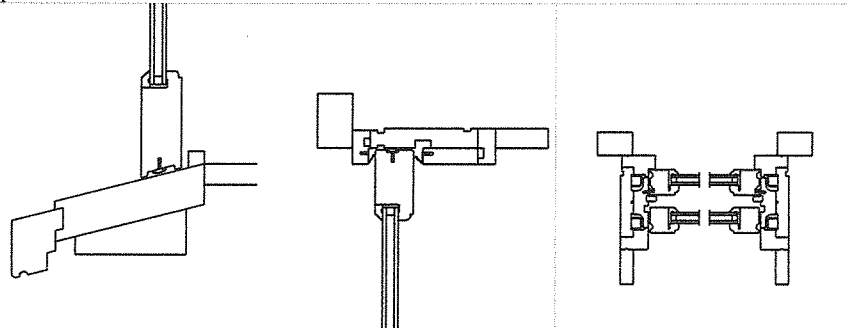


Sill Detail

Head Detail

Sectional Detail

Order #:	
Line #:	2
Date:	6-20-13
CAD:	ARK

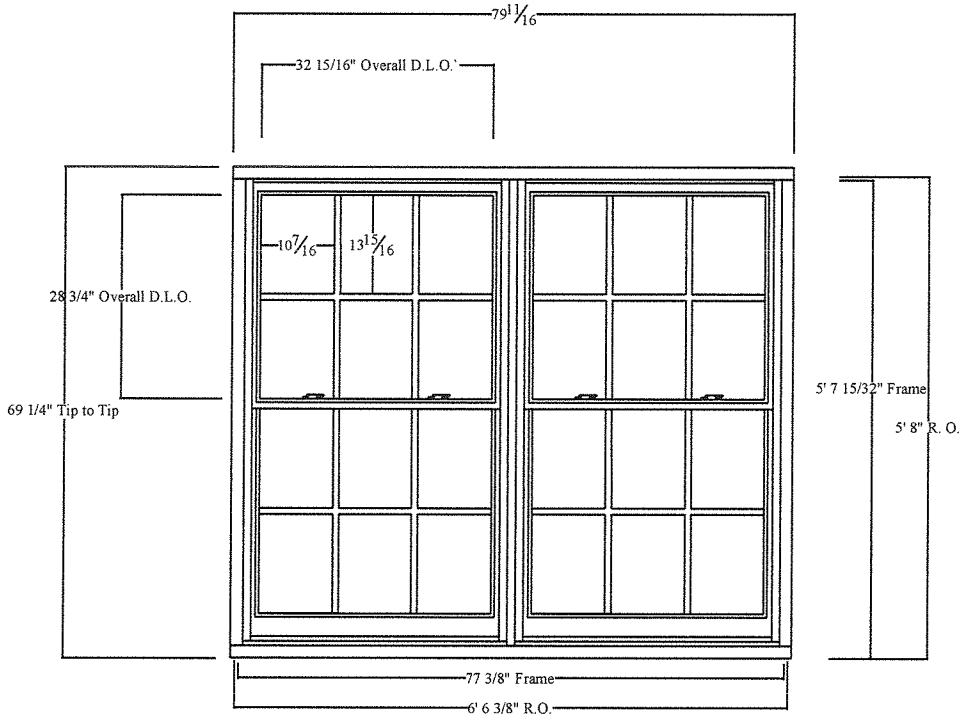

Proctor Hall , Unit B

Green Mountain Window Company

92 Park Street Rutland, Vermont