

Specifications For: 37 1/2" x 67 15/32" Frame Size Milestone Double Hung

Glass: 1/8" Clear Glass Exterior Lite, 1/4" Airspace Filled With Argon,  
1/8" Soft Coat Low E Interior Lite, Gray Edge Spacer Bar

Sash: Solid Pine sash. Mortice, tenon and pinned corners. Cabot Painted "Linen White" Exterior, Primed Interior. Cabot Painted Sash = Primer Plus 2 Coats.

Frame: Pine. 6-1/4" Jamb Depth Cabot Painted "Linen White " Exterior, Primed Interior, 5/4 x 1 23/32" (actual) Pine Finger Joint Casing, Mahogany Historic Sill Nose / Mahogany Sill, Cabot Painted Frame = Primer Plus 1 Coat.


Divided Lights: 7/8" Simulated Divided Light with Gray Pencil Spacer 6/6

Hardware: 2 Bronze Sash Locks (Applied)

Screen: White Aluminum Full Screen with Charcoal Aluminum Mesh

Quantity: Three (3)

Approval:

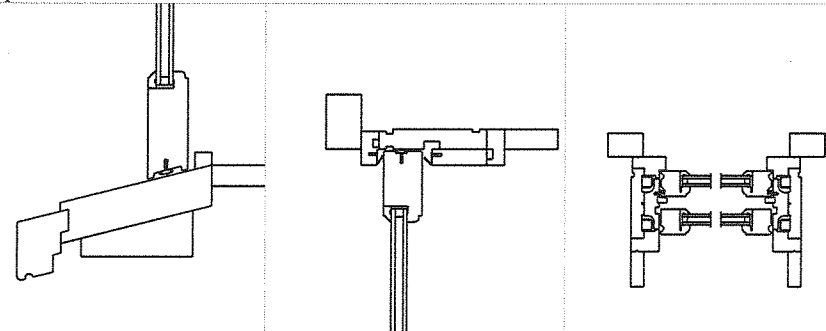


Sill Detail

Head Detail

Sectional Detail

Order #:	
Line #: 1	
Date: 6-20-13	
CAD: ARK	

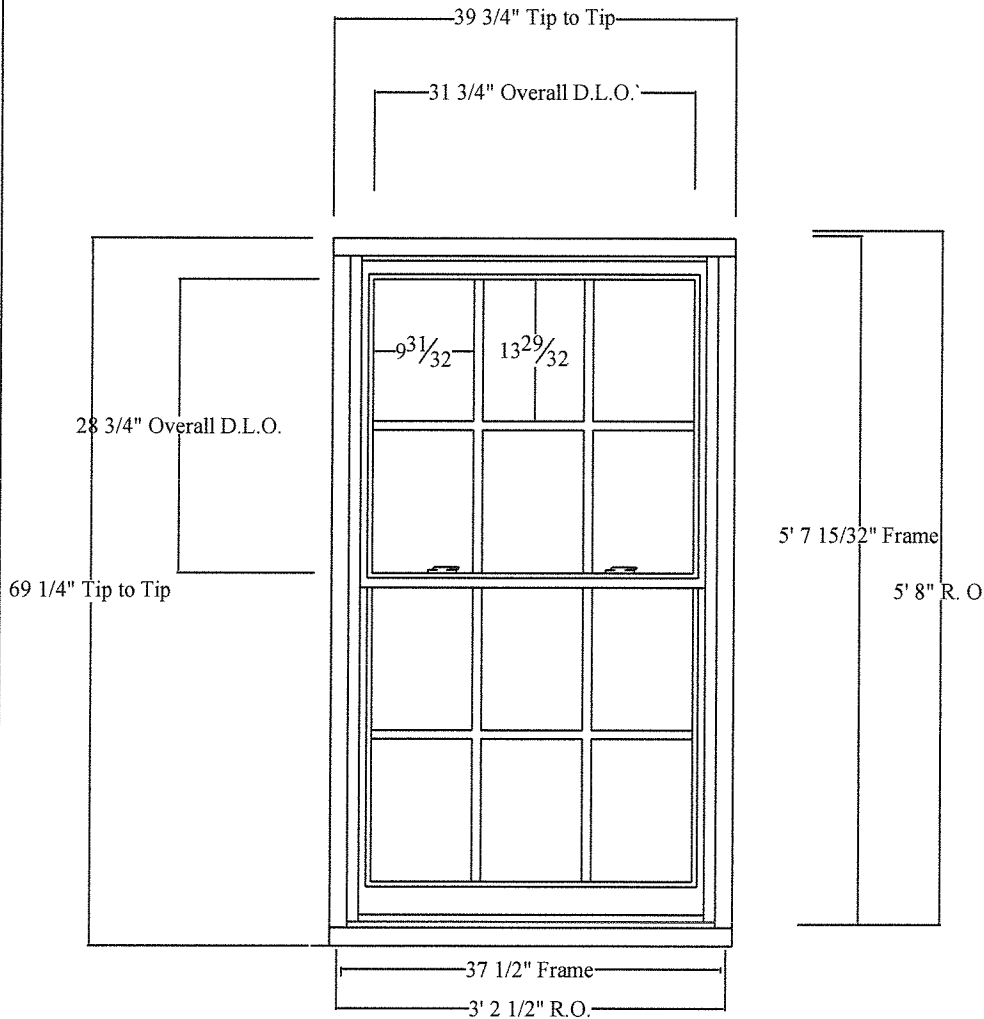

Proctor Hall , Unit A

Green Mountain Window Company

92 Park Street Rutland, Vermont