



- FLOOR FINISH NOTES:
1. IN MOST PLACES THE TOP SHEATHING HAS BEEN REMOVED LEAVING ORIGINAL ROUGH SHEATHING & ONE LAYER OF 3/4\"
 2. AT CARPET, PROVIDE 1/2\"
 3. AT WD FINISH FLOORS, PROVIDE 1/2\"
 4. STRUCT LEVELING HAS BEEN ON GOING AND WILL NEED TO BE EVALUATED FOR LEVELNESS WHEN CONSTRUCTION BEGINS - WHERE THE FLOOR IS NOT LEVEL, PROVIDE LEVELING COMPOUND BEFORE FINISHES ARE APPLIED

FLOOR NOTE:
FLOOR STRUCT NEEDS TO BE ADJUSTED/
SUPPORTED FOR A FLAT SURFACE - IF
FLOOR IS NOT FLAT, PROVIDE LEVELING
COMPOUND (TYP)

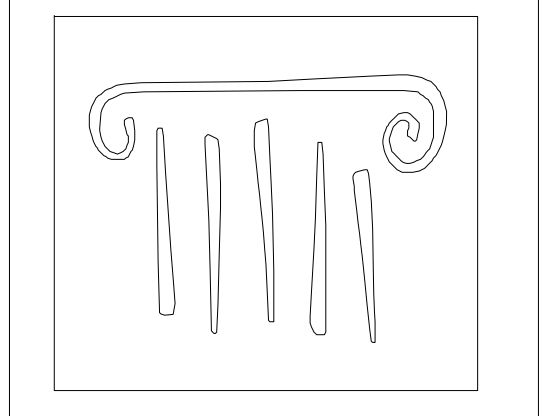

65 NEWBURY STREET
PORTLAND, ME 04101
207.761.9000
info@portcityarch.com
WWW.PORTCITYARCH.COM

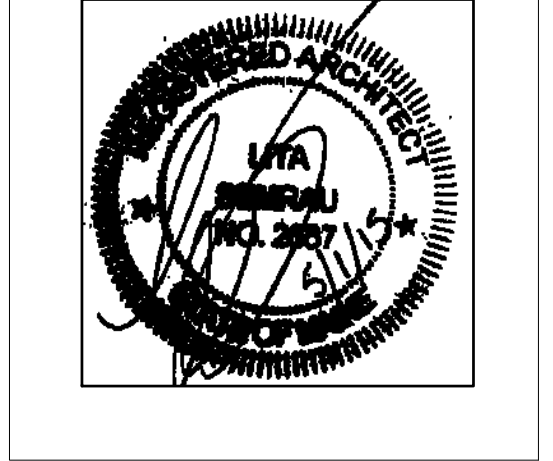

UNE
UNIVERSITY OF
NEW ENGLAND

Allied Engineering
Structural Mechanical Electrical Commissioning

CONSIGLI
Est. 1905

BECKER
STRUCTURAL ENGINEERS

PERMIT SET

REVISIONS		
No.	Description	Date

UNIVERSITY OF
NEW ENGLAND
PORTLAND, MAINE

**ALUMNI HALL
RENOVATION**

SECTION

Project Number	14525
Date	May 01, 2015
Drawn by	JP TS SM AR
Checked by	LAS

A16
Scale AS NOTED

1 SECTION
SCALE: 1/4" = 1'-0"