


65 NEWBURY STREET
 PORTLAND, ME 04101
 207.781.9000
 info@portcityarch.com
 WWW.PORTCITYARCH.COM

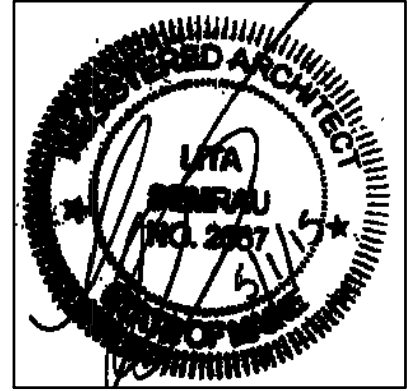


UNE
 UNIVERSITY OF
 NEW ENGLAND

Allied Engineering
 Structural Mechanical Electrical Commissioning

CONSIGLI
 Est. 1905

BECKER
 STRUCTURAL ENGINEERS

PERMIT SET

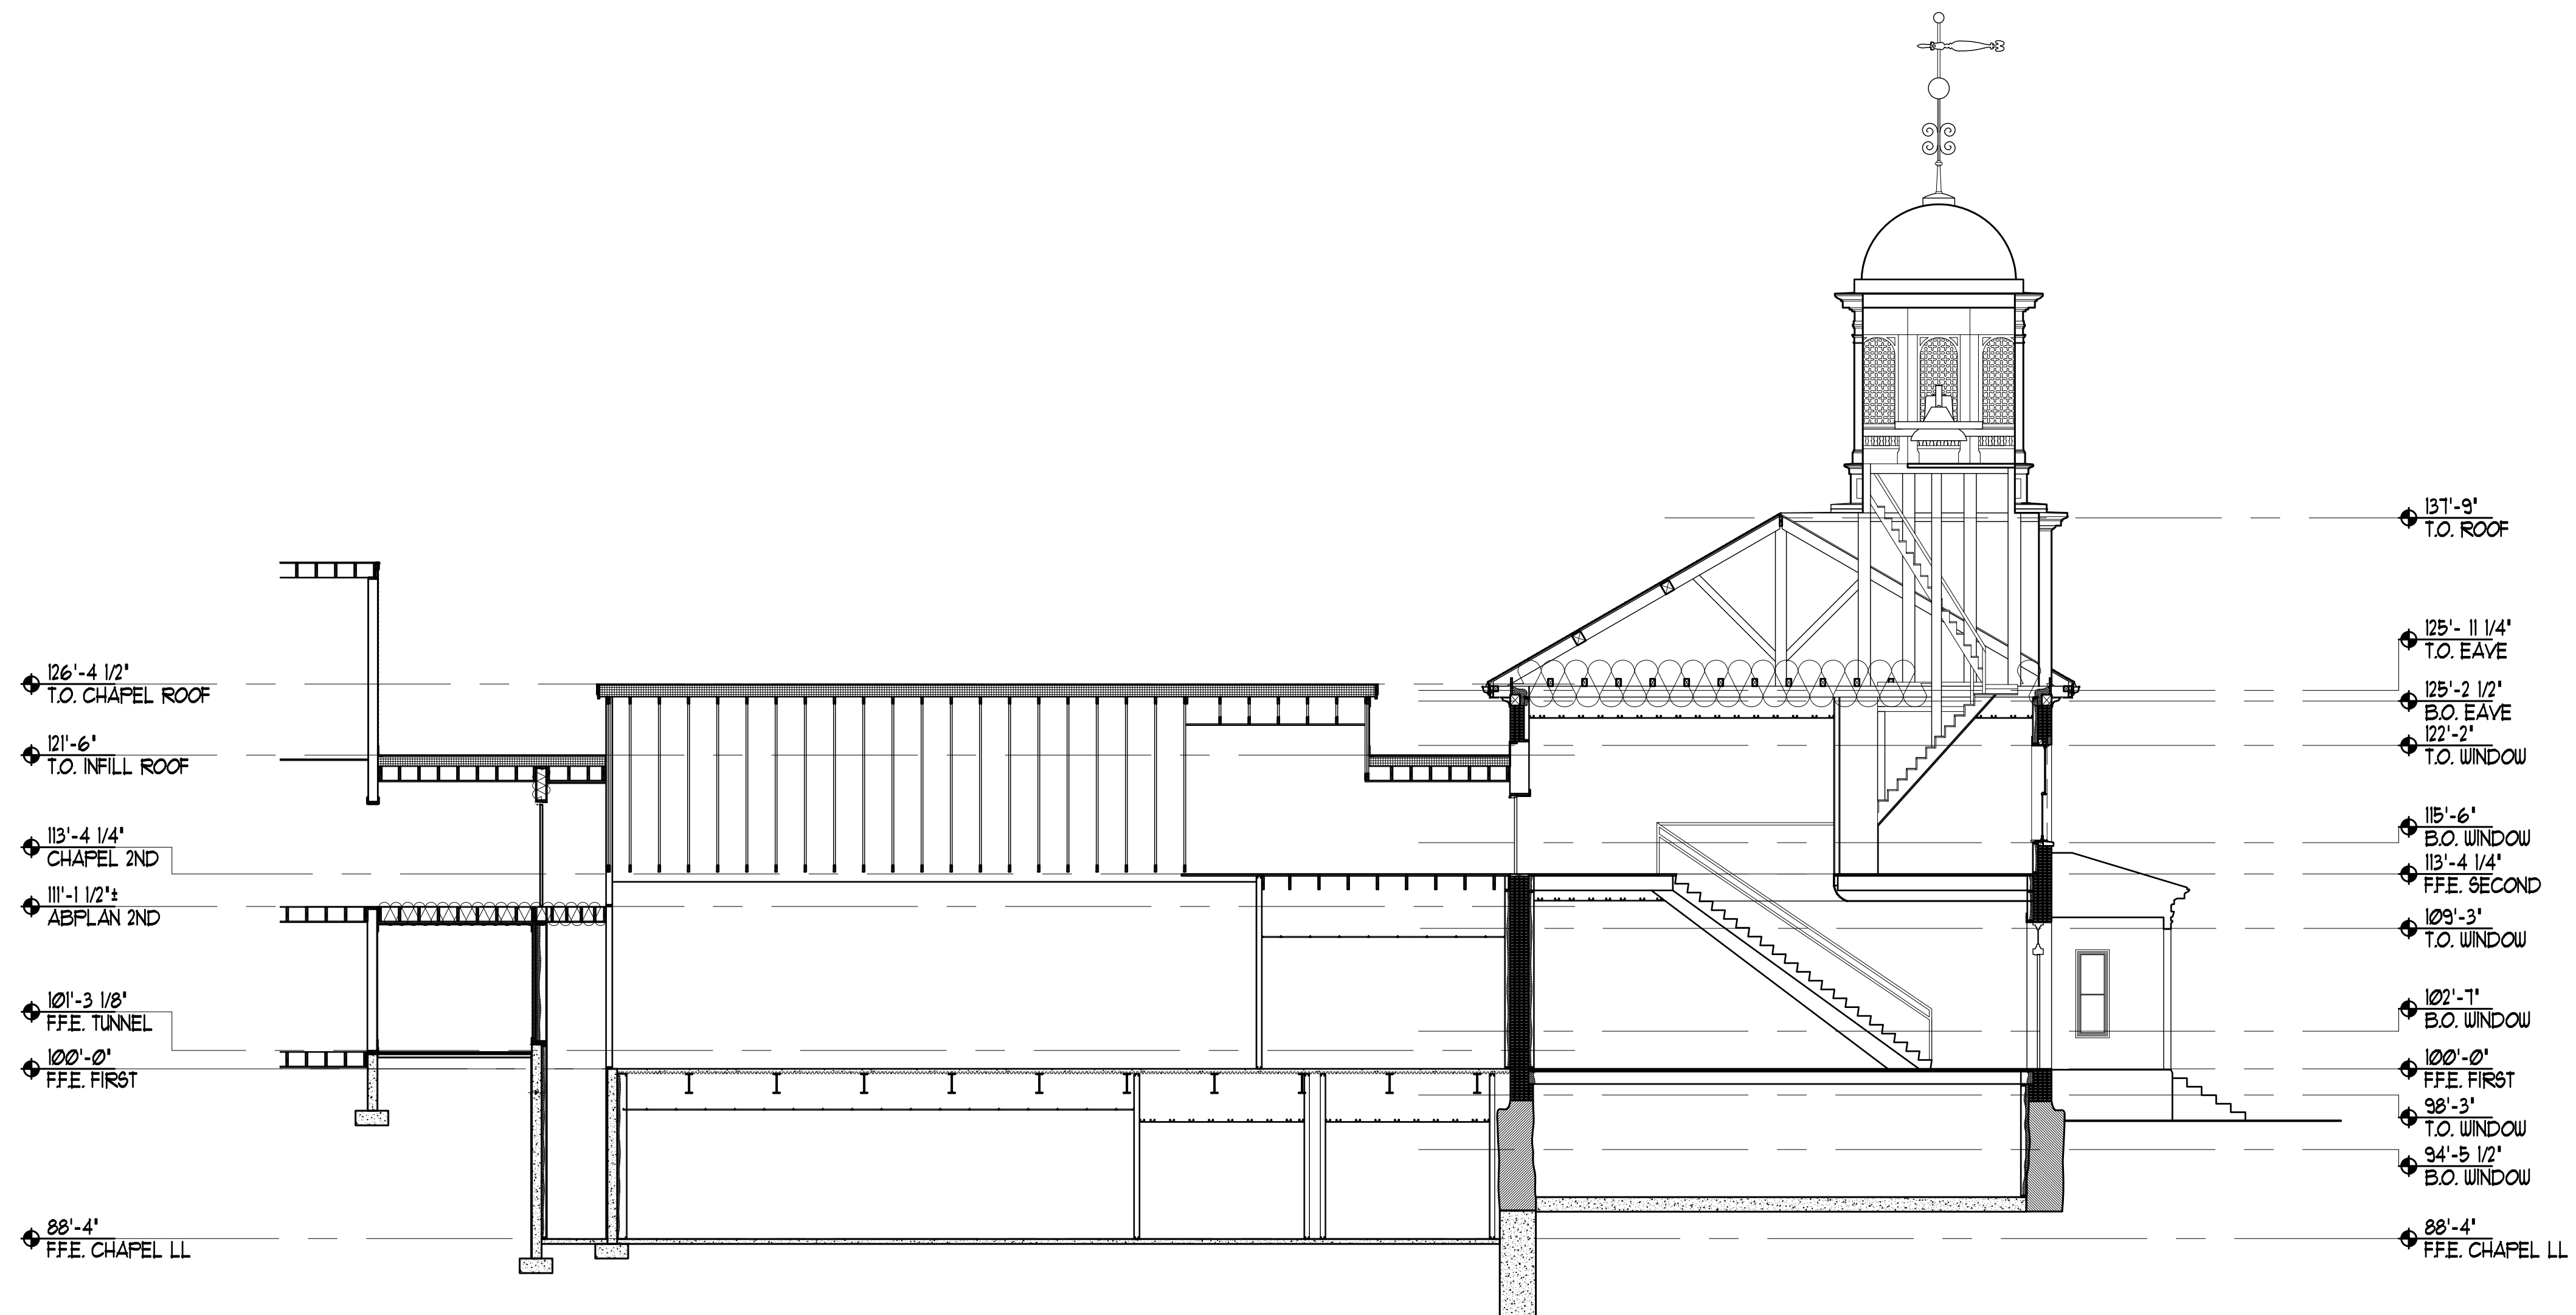

1 ALUMNI/ CHAPEL SECTION
 SCALE: 1/8" = 1'-0"

REVISIONS		
No.	Description	Date

UNIVERSITY OF
 NEW ENGLAND
 PORTLAND, MAINE

**ALUMNI HALL
 RENOVATION**

SECTION

Project Number	14525
Date	May 03, 2015
Drawn by	JP TS SM AR
Checked by	LAS

A20
 Scale AS NOTED