


65 NEWBURY STREET
PORTLAND, ME 04101
207.761.9000
info@portcityarch.com
WWW.PORTCITYARCH.COM

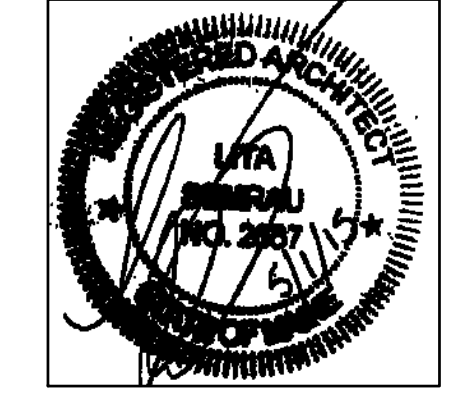

UNE
UNIVERSITY OF NEW ENGLAND

Allied Engineering
Structural Mechanical Electrical Commissioning

CONSIGLI
Est. 1905

BECKER
STRUCTURAL ENGINEERS

PERMIT SET

REVISIONS

No.	Description	Date


UNIVERSITY OF NEW ENGLAND
PORTLAND, MAINE

ALUMNI HALL RENOVATION

SECTION

Project Number **14525**
Date **May 01, 2015**
Drawn by **JP TS SM AR**
Checked by **LAS**

A26
Scale AS NOTED

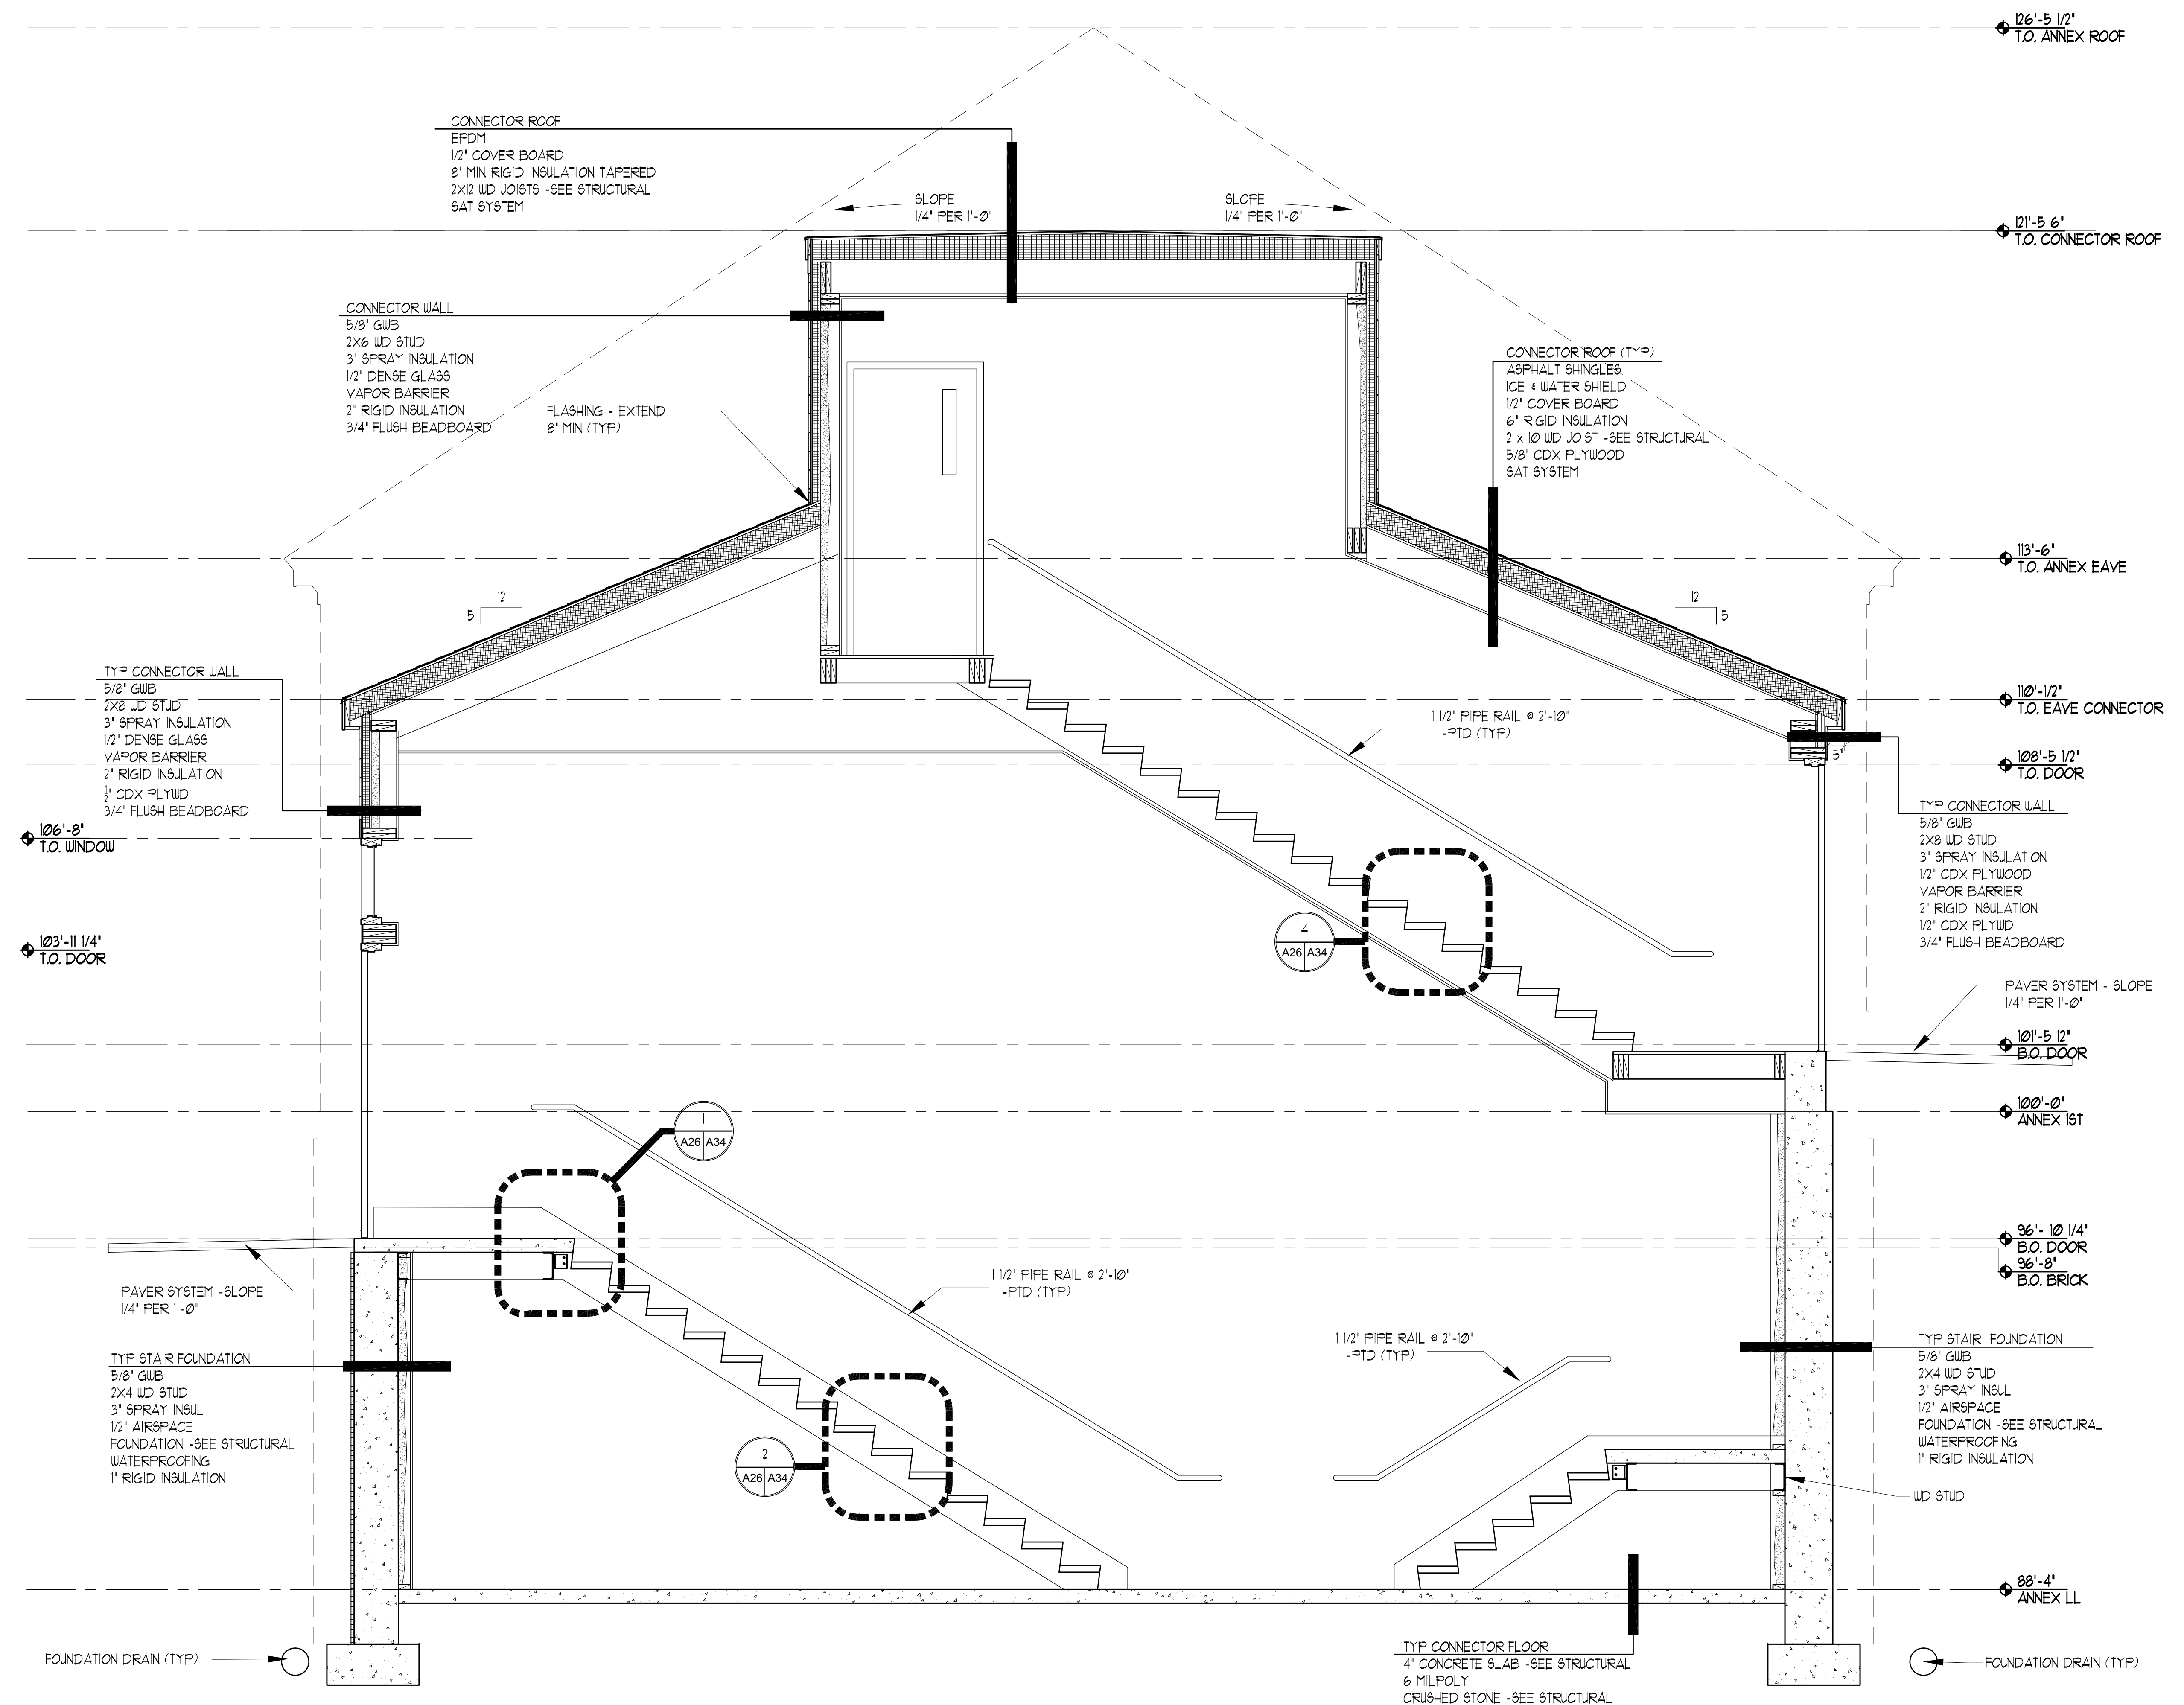

1 STAIR SECTION
0 2'-0" SCALE: 1/2" = 1'-0"