


65 NEWBURY STREET
 PORTLAND, ME 04101
 207.761.9000
 info@portcityarch.com
 WWW.PORTCITYARCH.COM

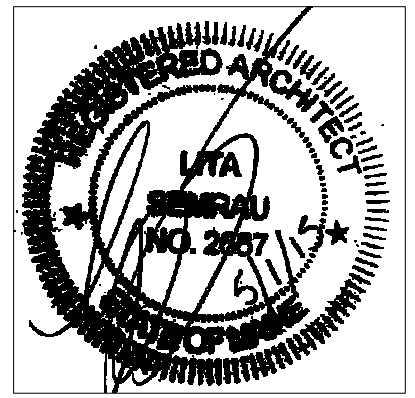

UNE
 UNIVERSITY OF
 NEW ENGLAND

Allied Engineering
 Structural Mechanical Electrical Commissioning

CONSIGLI
 Est. 1905

BECKER
 STRUCTURAL ENGINEERS

PERMIT SET

REVISIONS		
No.	Description	Date


**UNIVERSITY OF
 NEW ENGLAND**
 PORTLAND, MAINE

**ALUMNI HALL
 RENOVATION**

**LOWER
 LEVEL RCP**

Project Number **14525**
 Date **May 01, 2015**
 Drawn by **JP TS SM AR**
 Checked by **LAS**

11
 Scale AS NOTED

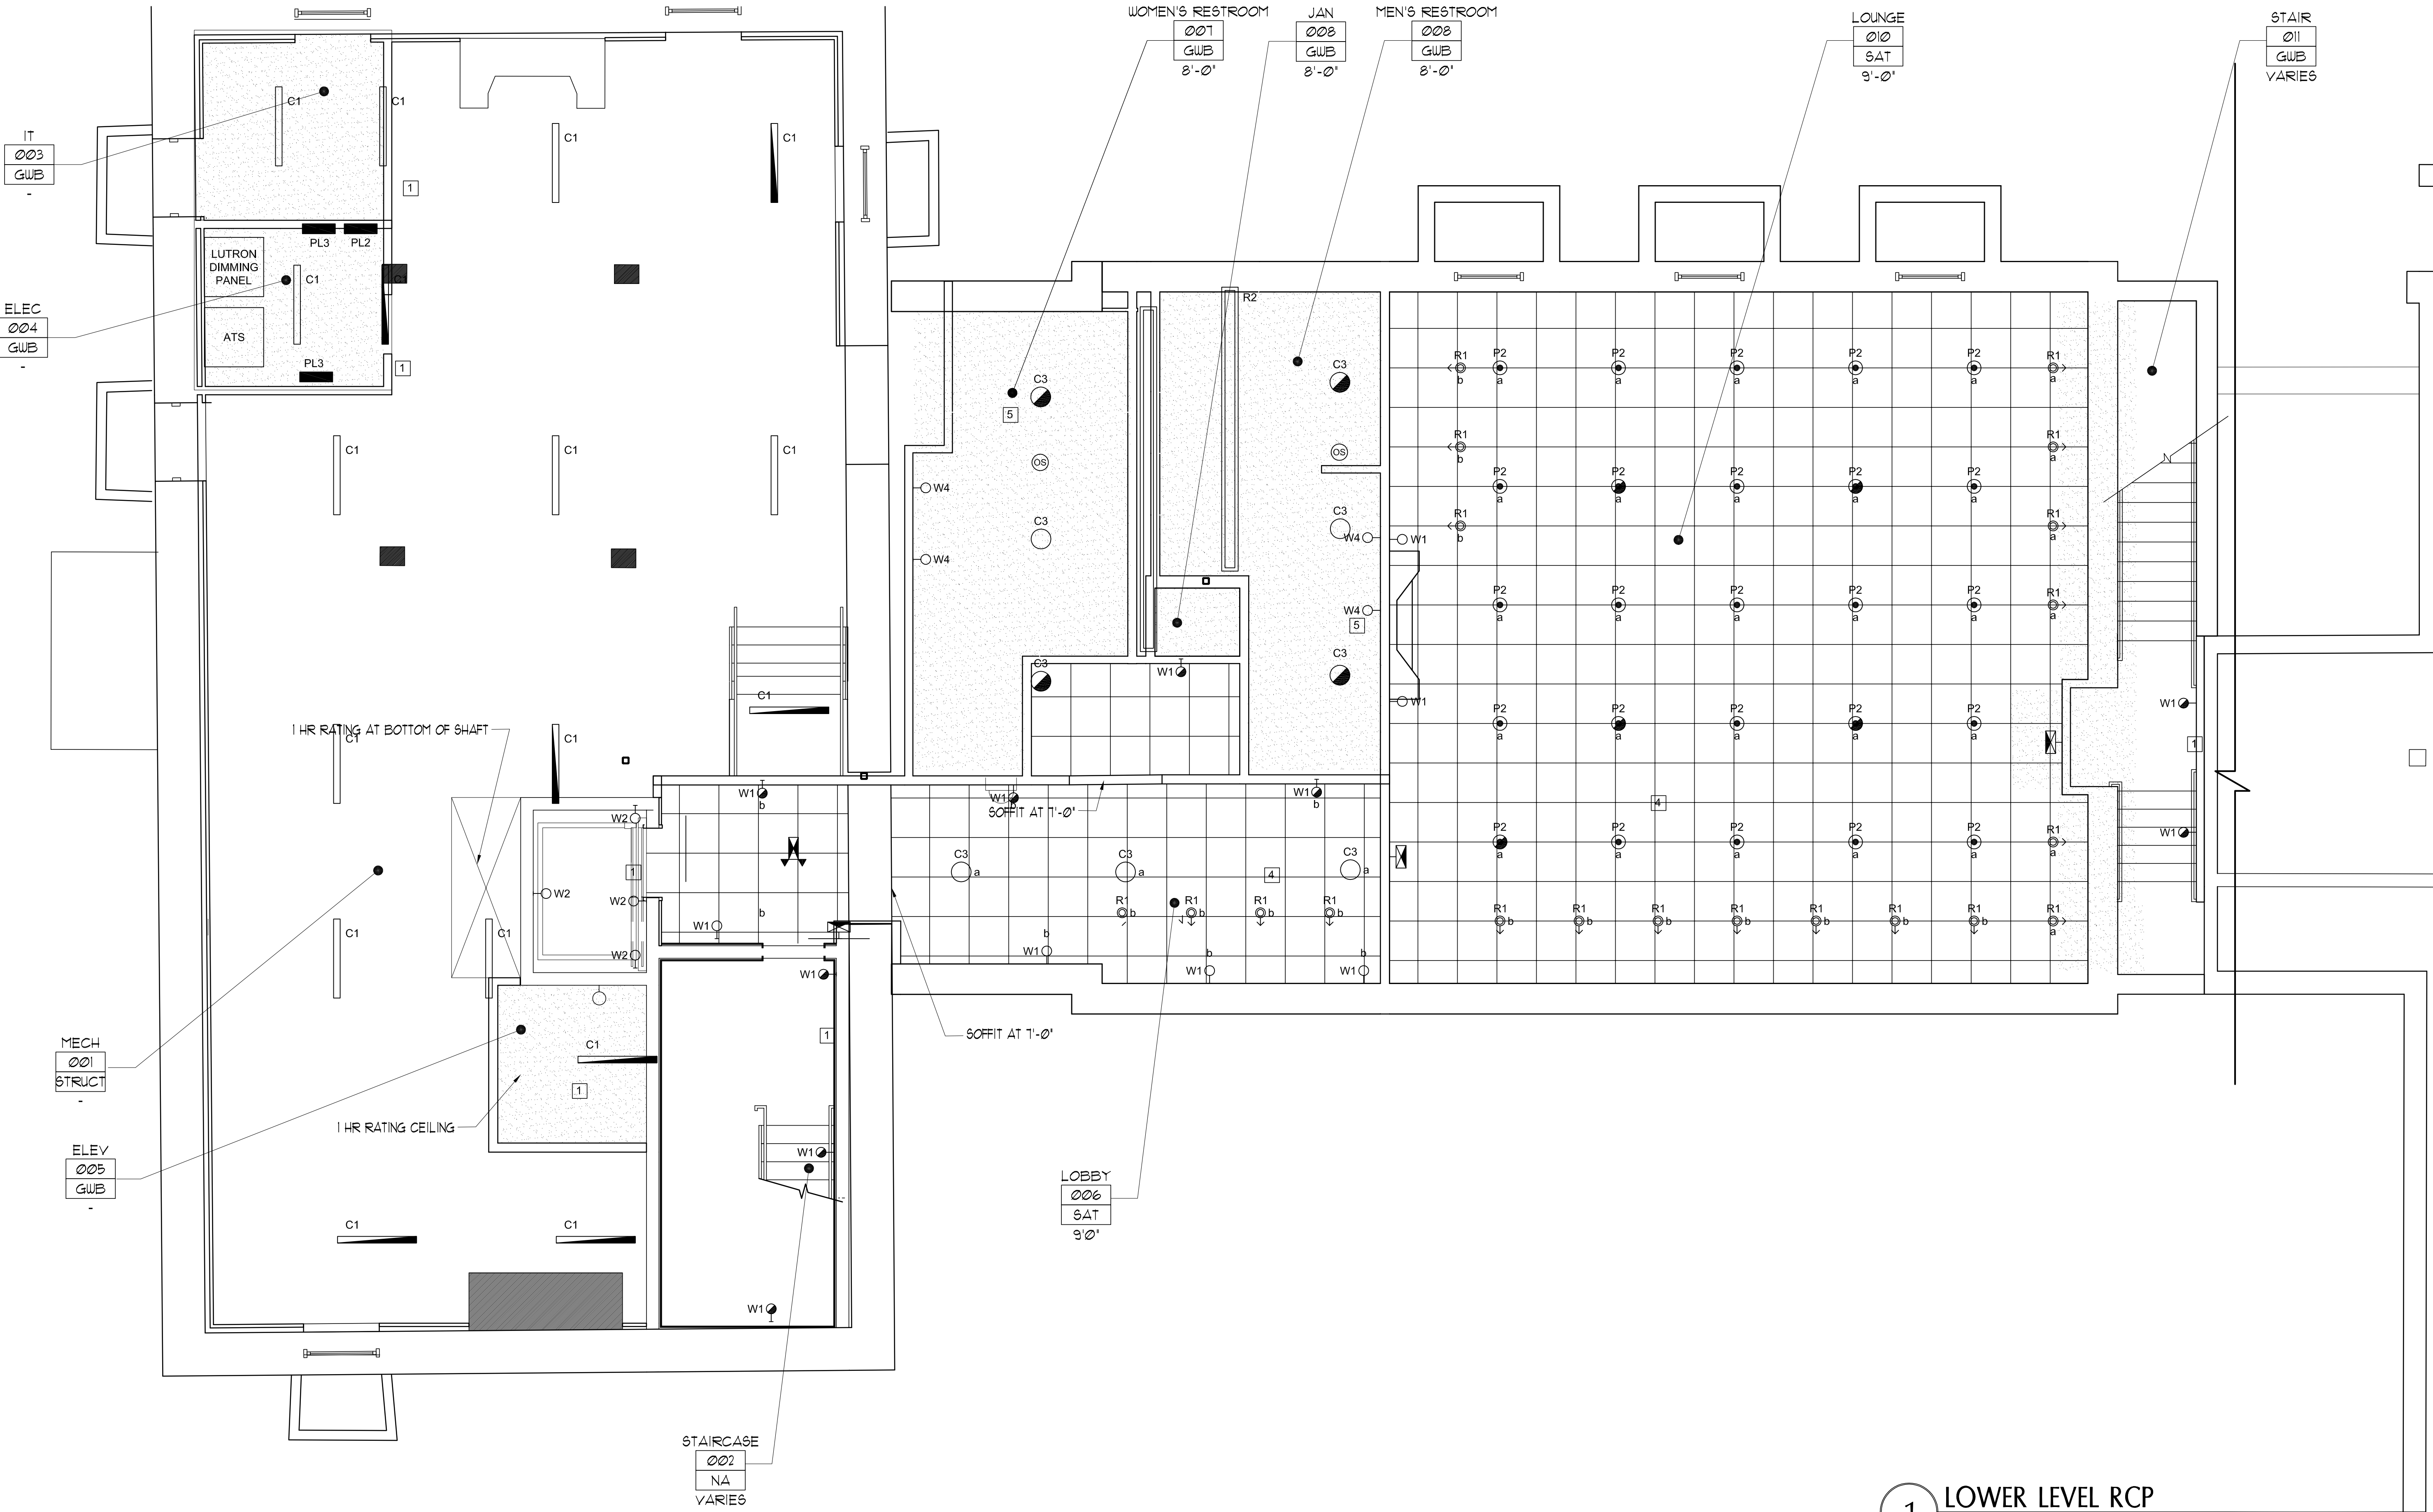

1 LOWER LEVEL RCP
 SCALE: 1/4" = 1'-0"